

Report To: ENVIRONMENT & REGENERATION COMMITTEE **Date:** 17 JANUARY 2019

Report By: CORPORATE DIRECTOR,
ENVIRONMENT, REGENERATION &
RESOURCES **Report No:** LP/002/19

Contact Officer: JOANNA DALGLEISH **Contact No:** 01475 712123

Subject: PROPOSED TRAFFIC REGULATION ORDER – THE
INVERCLYDE COUNCIL (VARIOUS ROADS) (OUTER
GREENOCK) (WAITING RESTRICTIONS) (VARIATION NO. 10)
ORDER 2018

1.0 PURPOSE

- 1.1 Local Authorities are empowered to make Orders under the Road Traffic Regulation Act 1984 as amended and under the Council's Scheme of Administration the Head of Environmental and Public Protection is responsible for the making, implementation and review of Traffic Management Orders and Traffic Regulation Orders.
- 1.2 The purpose of the report is to introduce the proposed Traffic Regulation Order – The Inverclyde Council (Various Roads) (Outer Greenock) (Waiting Restrictions) (Variation No. 10) Order 2018.

2.0 SUMMARY

- 2.1 The proposed Traffic Regulation Order (TRO) will revoke the existing "No waiting except Taxis" restriction on a section of Bank Street in Greenock in accordance with the decision of the General Purposes Board under the Civic Government (Scotland) Act 1982.

3.0 RECOMMENDATION

- 3.1 That the Committee recommend to The Inverclyde Council the making of the Traffic Regulation Order – The Inverclyde Council (Various Roads) (Outer Greenock) (Waiting Restrictions) (Variation No. 10) Order 2018 and remit it to the Head of Environmental and Public Protection and the Head of Legal and Property Services to arrange for its implementation.

Gerard Malone
Legal and Property Services

4.0 BACKGROUND

- 4.1 The Inverclyde Council introduced Decriminalised Parking Enforcement throughout Inverclyde in 2014. Since then it has been noted that taxis do not use the taxi stance on Bank Street in Greenock. As a result a report was submitted to the General Purposes Board seeking the removal of the taxi stance under the Civic Government (Scotland) Act 1982. Approval was received from the General Purposes Board at its meeting on 12 September 2018.
- 4.2 The Committee is asked to note that, if approved, the Order may not be implemented until the making of the Order has been advertised to allow any persons who so wish a period of six weeks to question the validity of the Order in terms of the Road Traffic Regulation Act 1984.

5.0 IMPLICATIONS

Finance

- 5.1 There will be a cost for introducing the signs and road markings for the new restrictions.

One off Costs

Cost Centre	Budget Heading	Budget Years	Proposed Spend this Report	Virement From	Other Comments
02506	Parking Strategy Revenue	19/20	£500		New signs and lines

Legal

- 5.2 There are no legal implications arising from this report.

Human Resources

- 5.3 There are no HR implications arising from this report.

Equalities

- 5.4 There are no equalities implications arising from this report.

Repopulation

- 5.5 There are no repopulation implications arising from this report.

6.0 CONSULTATIONS

- 6.1 The proposals have been advertised in the Greenock Telegraph and full details of the proposals have been made available for public inspection during normal office hours at the offices of the Head of Environmental and Public Protection, the Head of Legal and Property Services and at Central Library. A copy of the draft Order is appended hereto for Members' information. Appendix 1
- 6.2 No objection has been received to the proposed TRO.

7.0 LIST OF BACKGROUND PAPERS

- 7.1 None

**THE INVERCLYDE COUNCIL
(VARIOUS ROADS) (OUTER GREENOCK)
(WAITING RESTRICTIONS)
(VARIATION NO. 10) ORDER 2018**

TRAFFIC REGULATION ORDER

**THE INVERCLYDE COUNCIL
(VARIOUS ROADS) (OUTER GREENOCK)
(WAITING RESTRICTIONS) (VARIATION NO. 10) ORDER 2018**

We, The Inverclyde Council in exercise of the powers conferred on us by Sections 1(1), 2(1) to (3), 4(2), 32(1), 35(1), 45, 53, 101 and 102 of the Road Traffic Regulation Act 1984 (as amended) (“the Act”) and of Part IV of Schedule 9 to the Act and of all other enabling powers and after consulting the Chief Constable of the Police Service of Scotland (Seirbheis Phoilis na h-Alba) in accordance with Part III of Schedule 9 to the Act hereby make the following Order:

1.0 Commencement and citation

1.1 This Order shall come into operation on the ** day of **, Two Thousand and ** and may be cited as “The Inverclyde Council (Various Roads) (Outer Greenock) (Waiting Restrictions) (Variation No. 10) Order 2018”.

2.0 Interpretation

2.1 Except where otherwise stated, any reference in this Order to a numbered Article or Schedule is a reference to the Article or Schedule bearing that number in this Order.

2.2 Any reference in this Order to any enactment shall be construed as a reference to that enactment as amended, modified, re-enacted, replaced or supplemented by any subsequent enactment.

2.3 The prohibitions and restrictions imposed by this Order shall be in addition to and not in derogation from any restriction or requirement imposed by any regulation made or having effect as if made under the Act or by or under any other enactment provided that where a prohibition or restriction which is imposed, varied or revoked by this Order is in conflict with a prohibition or restriction imposed by a previous Order, then the provision of this Order shall prevail.

2.4 The On-Street Plans forming Schedule 1 to this Order and titled “The Inverclyde Council (Various Roads) (Outer Greenock) (Waiting Restrictions) (Variation No. 10) Order 2018 On-Street Plans” are hereby incorporated into “The Inverclyde Council (Various Roads) (Outer Greenock) (Waiting Restrictions) Order 2013” and recorded in “The Inverclyde Council (Various Roads) (Outer Greenock) (Waiting Restrictions) Order 2013 Plan Index”.

2.5 The Plan Index forms Schedule 2.


2.6 The Interpretation Act 1978 (as amended) shall apply for the interpretation of this Order as it applies for the interpretation of an Act of Parliament

This Order and the two Schedules annexed hereto are sealed with the Common Seal of The Inverclyde Council and subscribed for them and on their behalf by ##.

SCHEDULE 1

**The Inverclyde Council (Various Roads) (Outer Greenock) (Waiting Restrictions)
(Variation No. 10) Order 2018 On-Street Plans**

DO NOT SCALE

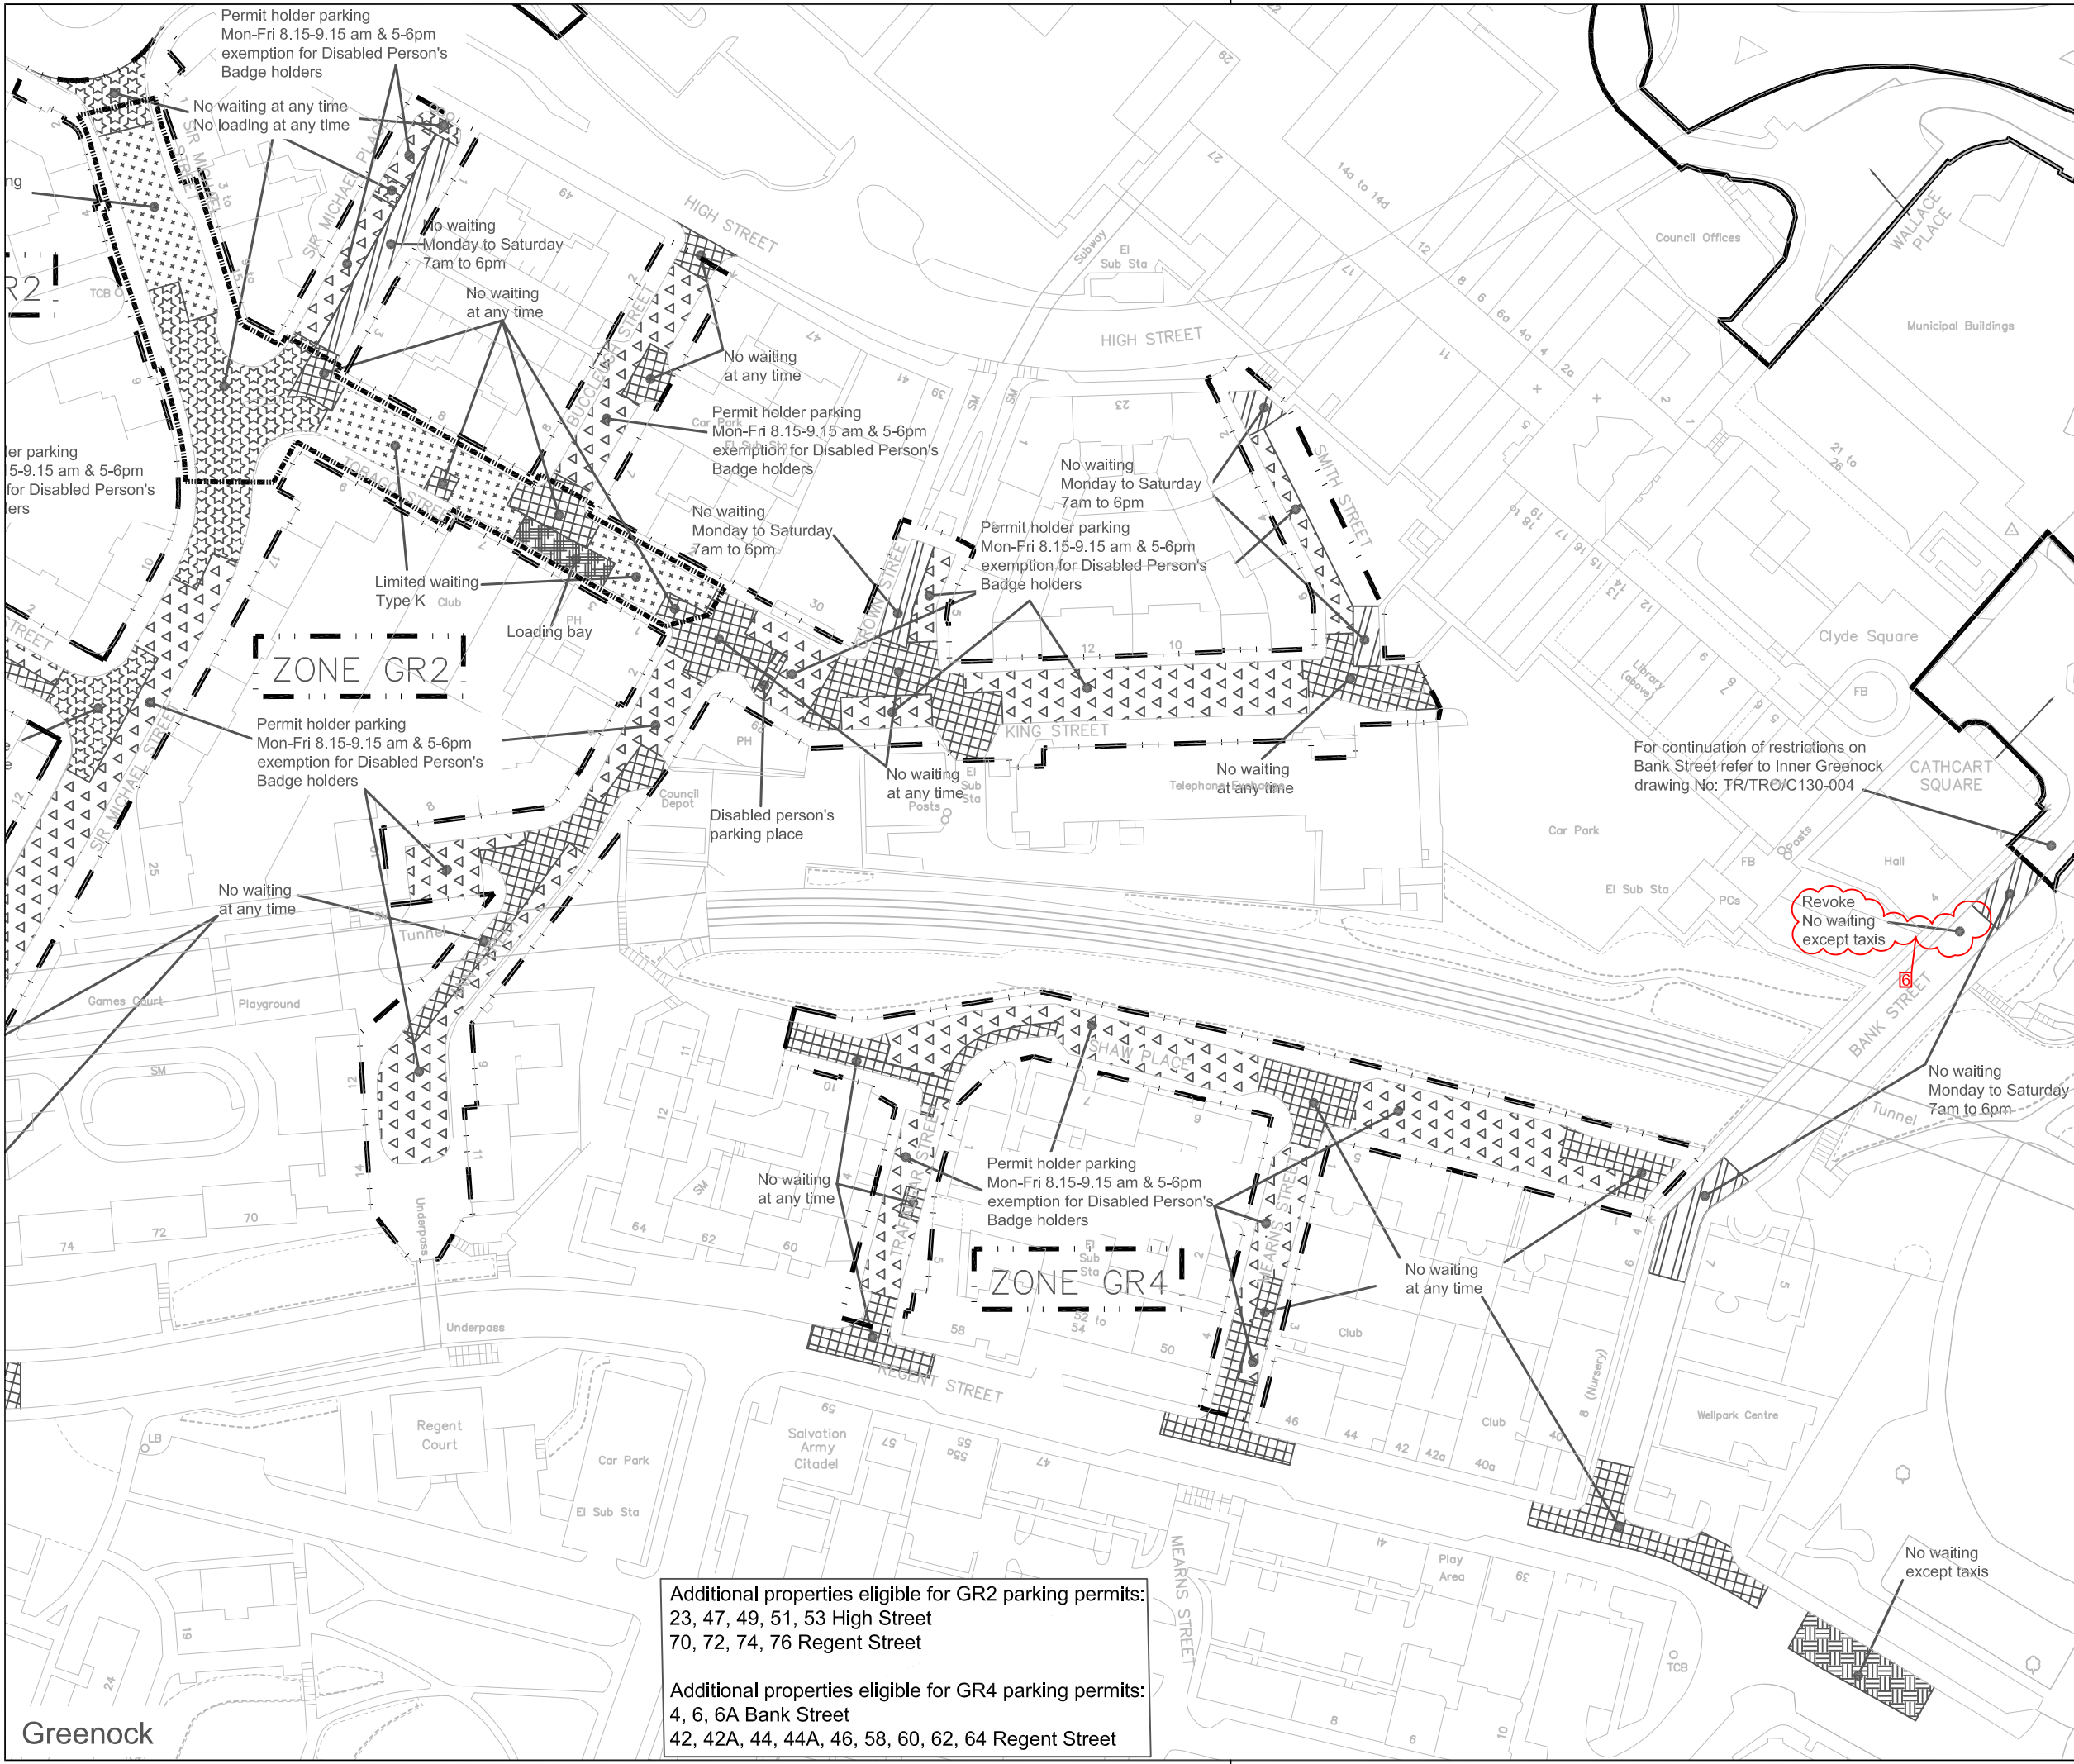

Key

- No waiting at any time
- No waiting at any time
No loading at any time
- No waiting at times shown
- No waiting at any time
No loading at times shown
- No waiting except taxis
- Limited waiting
(see below for types of limited waiting referred to on these drawings)
- Parking place for permit holders at specified times
- Disabled person's parking place
(subject to restrictions shown)
- Ambulance parking place
(subject to restrictions shown)
- Loading bay

■■■■■ Outer Greenock Resident Parking
 ■■■■■ Permit Area
 ■■■■■ Parking Disc Area

Limited Waiting

- Type D: Mon-Sat 8am-6pm, 2 hours, No return within 1 hour
- Type E: Mon-Sat 8am to 6pm, 30 mins, No return within 30 mins
- Type K: Mon-Fri 8am to 6pm, 2 hours, No return within 30 mins except Permit Holders
- Type N: Mon-Fri 8am to 6pm, 30 mins, No return within 30 mins except Permit Holders
- Type Q: Mon-Sun 8am to 10pm, 2 hours, No return within 30 mins

© Crown copyright and database rights 2018 Ordnance Survey 100023421

Seal

For continuation of restrictions on Bank Street refer to Inner Greenock drawing No: TR/TRO/C130-004

Revoke No waiting except taxis

Stat	Purpose of Issue	Date	Auth
6	REVOKE TAXI RANK ON BANK ST	EP OCT '18	EP GL
5	DISABLED BADGE HOLDER EXEMPTION	EP OCT '18	EP GL
4	LOADING BAY TOBAGO ST	EP APR '18	EP GL
3	NWAAT REGENT ST&BANK ST/DPPP KING ST	EP OCT '17	EP GB

Rev Description By Date Chk'd Auth

INVERCLYDE COUNCIL
 Vehicle Maintenance Facility
 8 Pottery Street
 Greenock
 PA15 2UH
 Tel: 01475 717171
 Email: roads@inverclyde.gov.uk
 www.inverclyde.gov.uk



THE INVERCLYDE COUNCIL (VARIOUS ROADS)
 (OUTER GREENOCK)
 (WAITING RESTRICTIONS) (VARIATION No. 10)
 ORDER 2018

EFFECTIVE DATE:

Sheet Size	Original Scale	Designed/Drawn	Checked	Authorised
A3	1:1250	MJH	LM	MR
Status	Drawing Number	Date	Date	Date
P	TR/TRO/C131-012	FEB '13	FEB '13	FEB '13
Rev				
				6

Additional properties eligible for GR2 parking permits:
 23, 47, 49, 51, 53 High Street
 70, 72, 74, 76 Regent Street

Additional properties eligible for GR4 parking permits:
 4, 6, 6A Bank Street
 42, 42A, 44, 44A, 46, 58, 60, 62, 64 Regent Street

SCHEDULE 2

SCHEDULE 3

THE INVERCLYDE COUNCIL (VARIOUS ROADS) (OUTER GREENOCK) (WAITING RESTRICTIONS) ORDER 2013 PLAN INDEX

Plan Reference	Effective date of original plan	Effective Date of Plan Revision										
		1	2	3	4	5	6	7	8	9	10	11
TR/TRO/131-001	06/10/2014	#####										
TR/TRO/131-002	06/10/2014											
TR/TRO/131-003	06/10/2014	#####										
TR/TRO/131-004	06/10/2014											
TR/TRO/131-005	06/10/2014											
TR/TRO/131-006	06/10/2014											
TR/TRO/131-007	06/10/2014											
TR/TRO/131-008	06/10/2014											
TR/TRO/131-009	06/10/2014											
TR/TRO/131-010	06/10/2014	21/11/2014	25/04/2016	#####								
TR/TRO/131-011	06/10/2014	25/01/2015	25/04/2016	30/04/2018	#####							
TR/TRO/131-012	06/10/2014	21/11/2014	25/04/2016	30/04/2018	12/11/2018	#####	#####					
TR/TRO/131-013	06/10/2014	#####										
TR/TRO/131-014	06/10/2014	23/04/2016	25/04/2016	#####								
TR/TRO/131-015	06/10/2014	25/04/2016	#####									
TR/TRO/131-016	06/10/2014											
TR/TRO/131-017	06/10/2014	23/04/2016	#####									
TR/TRO/131-018	06/10/2014											
TR/TRO/131-019	06/10/2014	#####										
TR/TRO/131-020	06/10/2014	21/11/2014	25/04/2016									
TR/TRO/131-021	06/10/2014	25/01/2015	25/04/2016									

TR/TRO/131-022	06/10/2014	25/04/016											
TR/TRO/131-023	25/05/2015	23/04/2016	25/04/2016	#####									
TR/TRO/131-024	25/05/2015	26/05/2015	23/04/2016	25/04/2016	#####								
TR/TRO/131-025	25/04/2016	30/04/2018	12/11/2018	#####									
TR/TRO/131-026	#####												
TR/TRO/131-027	#####												
TR/TRO/131-028	#####												
TR/TRO/131-029	#####												
TR/TRO/131-030	#####												
TR/TRO/131-031	#####												
TR/TRO/131-032	#####												
TR/TRO/131-033	#####												

DRAFT