

Report To: The Planning Board

Date: 3 August 2011

Report By: Head of Regeneration and Planning

Report No:
10/378/IC
Plan 08/11

**Contact
Officer:** James McColl

Contact No: 01475 712462

Subject: Notification of Planning Appeal: Erection of a gate (in retrospect) at 9 - 9A Ashton Terrace, Gourrock.

INTRODUCTION

In March 2011 planning permission was refused for the erection of a gate (in retrospect) at 9 - 9A Ashton Terrace, Gourrock. Planning permission was refused as the proposed gate, by virtue of its location, prevents access to the head of Ashton Terrace for the turning of vehicles, forcing vehicles to reverse along Ashton Terrace and Ashton Place to Ashton Road, to the detriment of road safety.

NOTIFICATION OF APPEAL

Notification has been received that an appeal against the refusal of planning permission application has been lodged with the Scottish Government. The appeal is to be considered by written submissions.


RECOMMENDATION

The Board notes the position.

Stuart Jamieson
Head of Regeneration and Planning

BACKGROUND PAPERS

Planning application 10/0378/IC

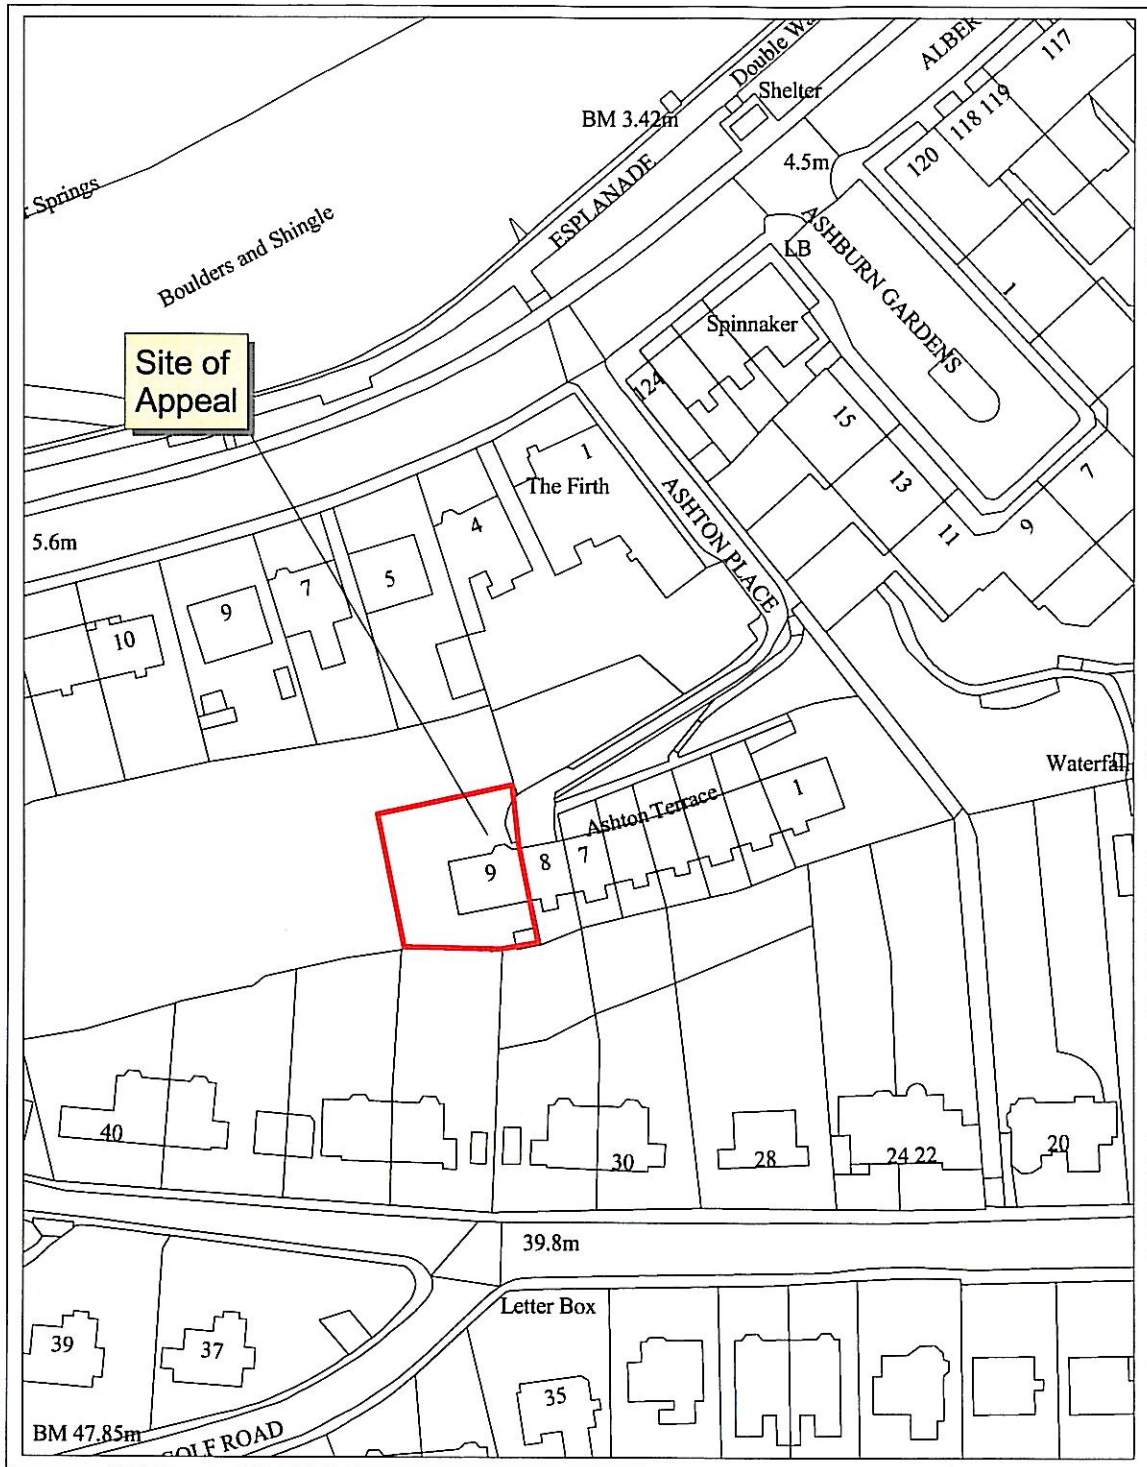

Drawing No. 10/0378/IC 9-9A Ashton Terrace, Gourock.

Drawn by: JML

Date: 22:06:11



Crown Copyright. (100023421) (2011)
ALL RIGHTS RESERVED

Inverclyde
council
regeneration and planning