

Report To: SAFE, SUSTAINABLE COMMUNITIES COMMITTEE **Date:** 25 October 2011

Report By: CORPORATE DIRECTOR REGENERATION AND ENVIRONMENT **Report No:** LA/750/11

Contact Officer: AUDREY WARMISHAM **Contact No:** 01475 712118

Subject: Proposed Traffic Regulation Order – Disabled Persons' Parking Places (On Street) Order No 3 2011

1.0 PURPOSE

1.1 Local Authorities are empowered to make Orders under the Road Traffic Regulation and Roads (Scotland) Acts 1984 and under the Council's Scheme of Administration the Head of Environmental Services is responsible for the making, implementation and review of Traffic Management Orders and Traffic Regulation Orders.

2.0 BACKGROUND

2.1 In order to comply with the Disabled Persons' Parking Places (Scotland) Act 2009, Section 5, it is proposed to introduce a Traffic Regulation Order to accompany the provision of parking bays for the disabled. This will restrict parking to drivers displaying a Blue Badge only, and will enable the Police to enforce such restrictions.

2.2 The proposals have been advertised in the Greenock Telegraph and full details of the proposals have been made available for public inspection during normal office hours at the offices of the Head of Environmental & Commercial Services, the Head of Legal & Democratic Services and Greenock Central, Port Glasgow and South West Libraries. A copy of the draft Order is appended hereto for Members' information.

Appendix

2.3 No objections to the proposals have been received.

2.4 The Committee is asked to note that, if approved, the Order may not be implemented until the making of the order has been advertised to allow any persons who so wish a period of six weeks to question the validity of the Order in terms of the Road Traffic Regulation Act 1984.

3.0 RECOMMENDATION

3.1 That the Committee recommend to The Inverclyde Council the making of the Traffic Regulation Order – Disabled Persons' Parking Places (On Street) Order No 3 2011 and remit it to the Head of Environmental & Commercial Services and Head of Legal & Democratic Services to arrange for its implementation.

Legal & Democratic Services

THE INVERCLYDE COUNCIL
DISABLED PERSONS' PARKING PLACES
(ON STREET) ORDER NO 3 2011
TRAFFIC REGULATION ORDER

THE INVERCLYDE COUNCIL

DISABLED PERSONS' PARKING PLACES (ON STREET) ORDER NO 3 2011

The Inverclyde Council in exercise of the powers conferred on them by Sections 32(1) of the Road Traffic Regulation Act 1984 ("the Act") and of all other enabling powers and after consultation with the Chief Constable of Strathclyde Police in accordance with Part III of Schedule 9 to the Act hereby make the following Order.

1. This Order may be cited as "The Inverclyde Council Disabled Persons' Parking Places (On Street) Order No 3 2011 and shall come into operation on #####.
2. In this Order the following expressions have the meanings hereby assigned to them:
 - "vehicle" unless the context otherwise requires, means a vehicle of any description and includes a machine or implement of any kind drawn or propelled along roads whether or not by mechanical power;
 - "parking place" means a place where a vehicle, or vehicles of any class, may wait i.e. the area of land specified in the Schedule for which the use as a parking place has been authorised by the Council under Section 32(1) of the Act;
 - "sign" means a traffic sign;
 - "disabled person's badge" means:
 - (a) a badge issued under Section 21 of the Chronically Sick and Disabled Persons Act 1970;
 - (b) a badge issued under a provision of the law of Northern Ireland corresponding to that section; or
 - (c) a badge issued by any member State other than the United Kingdom for purposes corresponding to the purposes for which badges under that section are issued;
 - "disabled person's vehicle" means a vehicle lawfully displaying a disabled person's badge;
 - "Council" means The Inverclyde Council;
3. Each area of road which is described in the Schedule and plans relative to this Order is hereby designated as a parking place.
4. The parking places designated in this Order shall only be used for the leaving of disabled persons' vehicles displaying a valid disabled person's badge.

5. The limits of each parking place designated in this Order shall be indicated on the carriageway as prescribed by The Traffic Signs Regulations and General Directions 2002.
6. Every vehicle left in any parking place designated in this Order shall stand such that no parking place is occupied by more than one vehicle and that every part of the vehicle is within the limits of the parking place provided that, where the length of a vehicle precludes compliance with this paragraph, such vehicle shall be deemed to be within the limits of a parking place if;
 - i. the extreme front portion or, as the case may be, the extreme rear portion of the vehicle is within 300 mm of an indication on the carriageway provided under this Order in relation to the parking place; and
 - ii. the vehicle, or any part thereof, is not within the limits of any adjoining parking place.
7. Any person duly authorised by the Council or a police officer in uniform or a traffic warden or parking attendant may move or cause to be moved in case of any emergency, to any place they think fit, vehicles left in a parking place.
8. Any person duly authorised by the Council may suspend the use of a parking place or any part thereof whenever such suspension is considered reasonably necessary:
 - i. for the purpose of facilitating the movement of traffic or promoting its safety;
 - ii. for the purpose of any building operation, demolition, or excavation in or adjacent to the parking place or the laying, erection, alteration, removal or repair in or adjacent to the parking place of any sewer or of any main, pipe, apparatus for the supply of gas, water electricity or of any telecommunications apparatus, traffic sign or parking meter;
 - iii. for the convenience of occupiers of premises adjacent to the parking place on any occasion of the removal of furniture from one office or dwellinghouse to another or the removal of furniture from such premises to a depository or to such premises from a depository;
 - iv. on any occasion on which it is likely by reason of some special attraction that any street will be thronged or obstructed; or
 - v. for the convenience of occupiers of premises adjacent to the parking place at times of weddings or funerals or on other special occasions.
9. A police officer in uniform may suspend for not longer than twenty four hours the use of a parking place or part thereof whenever such suspension is considered reasonably necessary for the purpose of facilitating the movement of traffic or promoting its safety.

10. This Order insofar as it relates to the parking places to be revoked (R), as specified in the Schedule to this Order, partially revokes The Inverclyde Council On-Street Parking Places (Without Charges) Orders Nos 1 2002, 2 2006, 1 2009 and Disabled Persons' Parking Places (On Street) Order No 3 2010.

Sealed with the Common Seal of The Inverclyde Council and subscribed for them on their behalf by

DRAFT

INVERCLYDE COUNCIL

**DISABLED PERSONS' PARKING PLACES (ON STREET)
ORDER NO 3 2011**

**Statement of Reasons for Proposing to Make
the Above Order**

It is considered necessary to make the above Order to provide assistance for disabled persons who hold a badge under the Disabled Persons (Badges for Motor Vehicles) (Scotland) Regulations 2000 as amended and by revoking those parking places no longer required to maximise street parking capacity.

INVERCLYDE COUNCIL

DISABLED PERSONS' PARKING PLACES (ON-STREET) ORDER No. 3 2011

SCHEDULE

All and whole that area of ground as described in Column 2 in the table below:

<u>Ref No.</u>	<u>Address of Disabled Person's Parking Place to be created or revoked @ "ex-adverso"</u>
1082	20 Dunlop Street, Greenock
1101	35 Cawdor Crescent, Greenock
1103	72 South Street, Greenock
1105	9 Durham Road, Greenock
1106	10 Lynedoch Street, Greenock
1107	22 South Street, Greenock
1109	223 Westmorland Road, Greenock
1111	31 Kilmacolm Road, Greenock
1113	62 Belville Street, Greenock
1116	23 Merrylee Avenue, Port Glasgow
1117	22 Caithness Road, Greenock
1118	49 Glasgow Road, Port Glasgow
1120	19 Merrylee Avenue, Port Glasgow
1123	3 Sir Michael Street, Greenock
0120	68 Kelly Street, Greenock@
0580	45 Marloch Avenue, Port Glasgow@
0845	44 Kylemore Terrace, Greenock@
1014	36 Castle Road, Greenock@



HEAD OF SERVICE
IAN MOFFAT

Disabled Bays

71 EAST HAMILTON STREET
GREENOCK, PA15 2UA

Reproduced from Ordnance Survey mapping with the permission of the Controller of Her Majesty's Stationery Office. Crown Copyright. Unauthorised reproduction infringes Crown Copyright and may result in prosecution or legal proceedings.

Licence No. LA03097L



DISABLED PERSONS' PARKING PLACE

20 DUNLOP STREET, GREENOCK
PLACE No. 1082

Scale : 1:500

Date : APR 2011

Prepared by : R. MACKAY

Checked by :


Drawn by : R. MACKAY

Approved by :

Drawing No.

File No.

40745

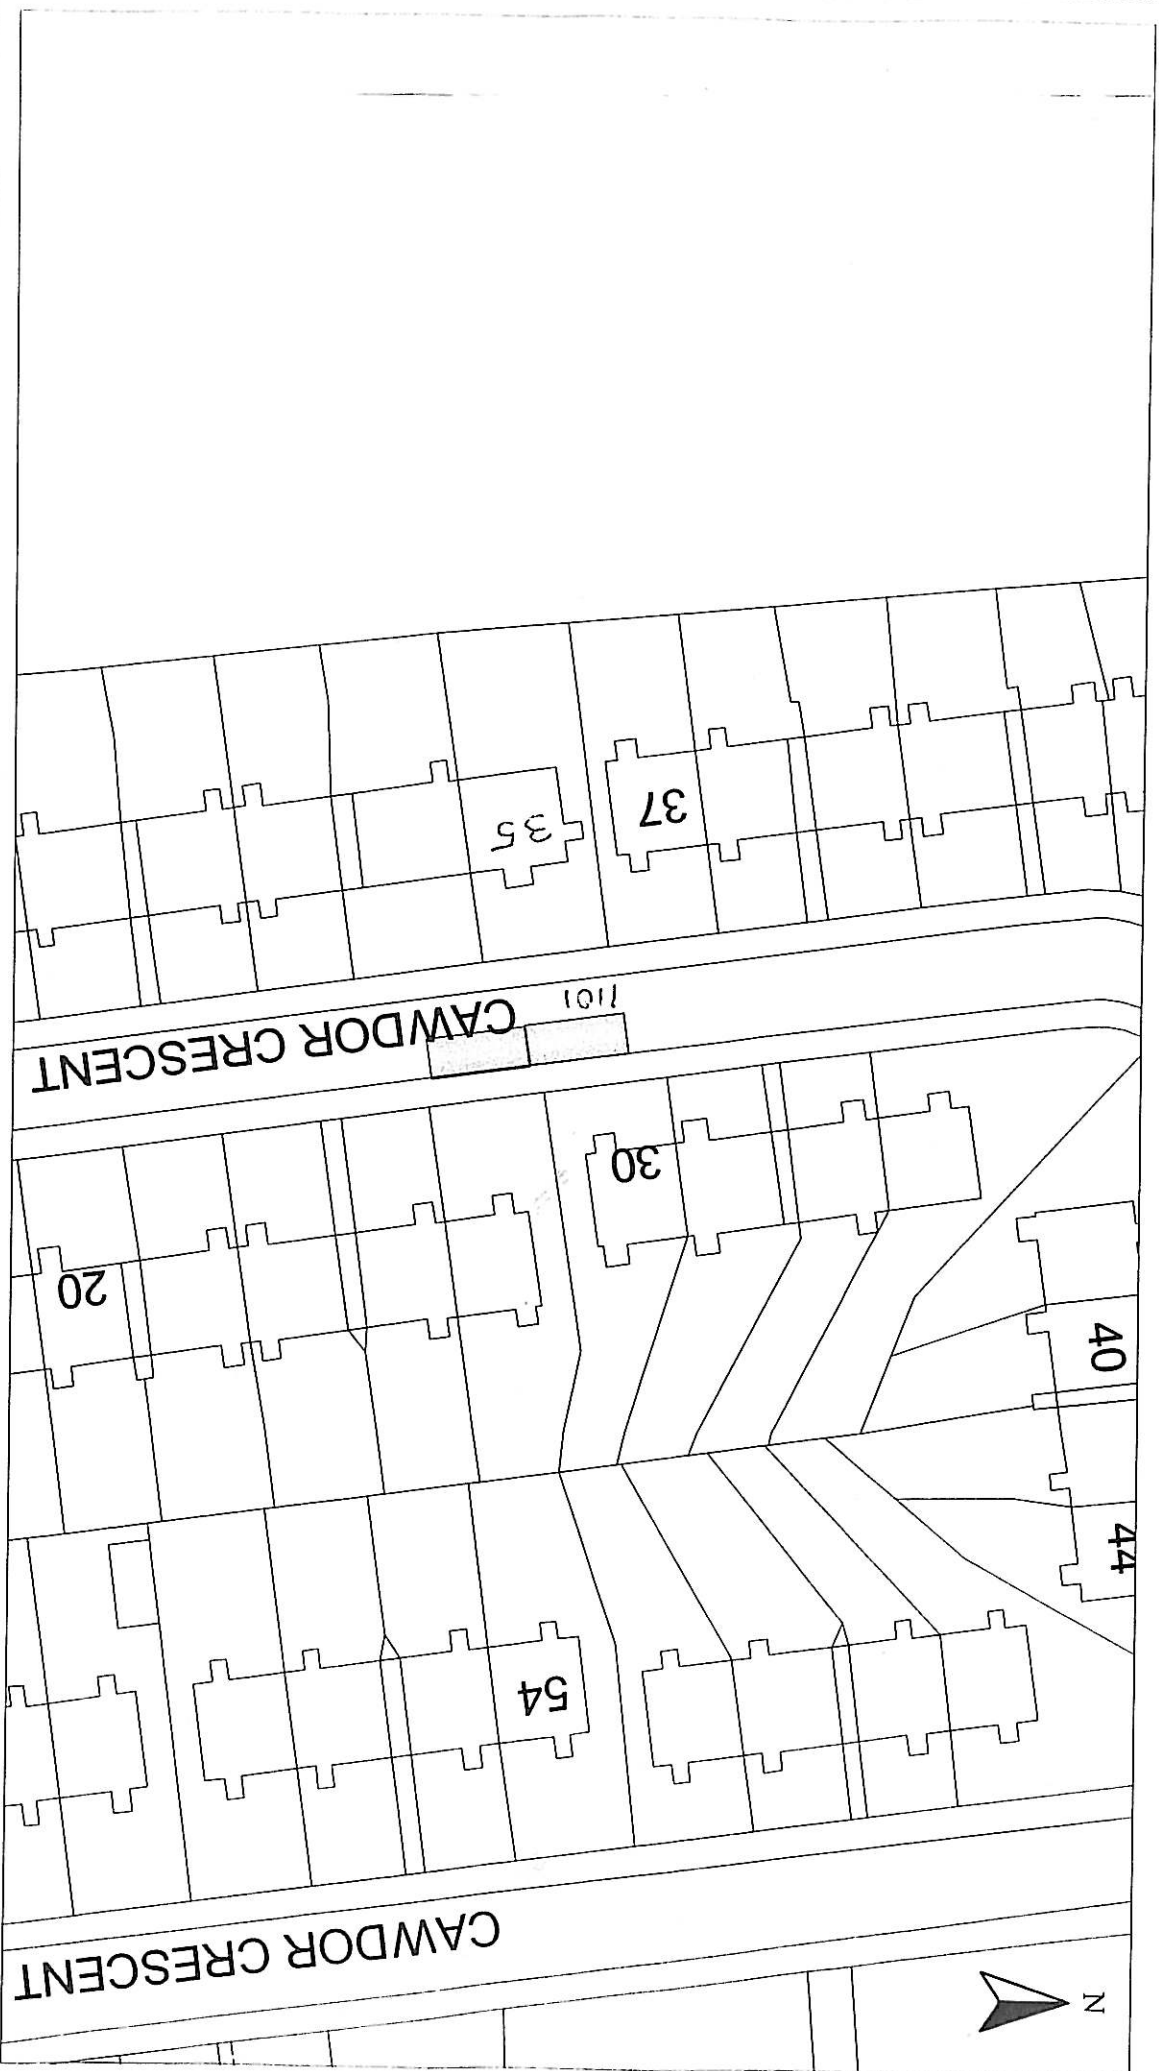


HEAD OF SERVICE
IAN MOFFAT

Disabled Bays

71 EAST HAMILTON STREET
GREENOCK, PA15 2UA

Reproduced from Ordnance Survey mapping with the permission
of the Controller of Her Majesty's Stationery Office. Crown
Copyright. Unauthorised reproduction infringes Crown Copyright
and may result in prosecution or legal proceedings.

Licence No. LA03097L

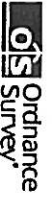

DISABLED PERSONS' PARKING PLACE
35 CAWDOR CRESCENT, GREENOCK
PLACE No. 1101

Scale : 1:500

Date : APR 2011

Prepared by : R. MACKAY

Checked by :

Drawn by : R. MACKAY


Approved by :

Drawing No. :

File No. :

Inverclyde council


ENVIRONMENTAL & COMMERCIAL SERVICES

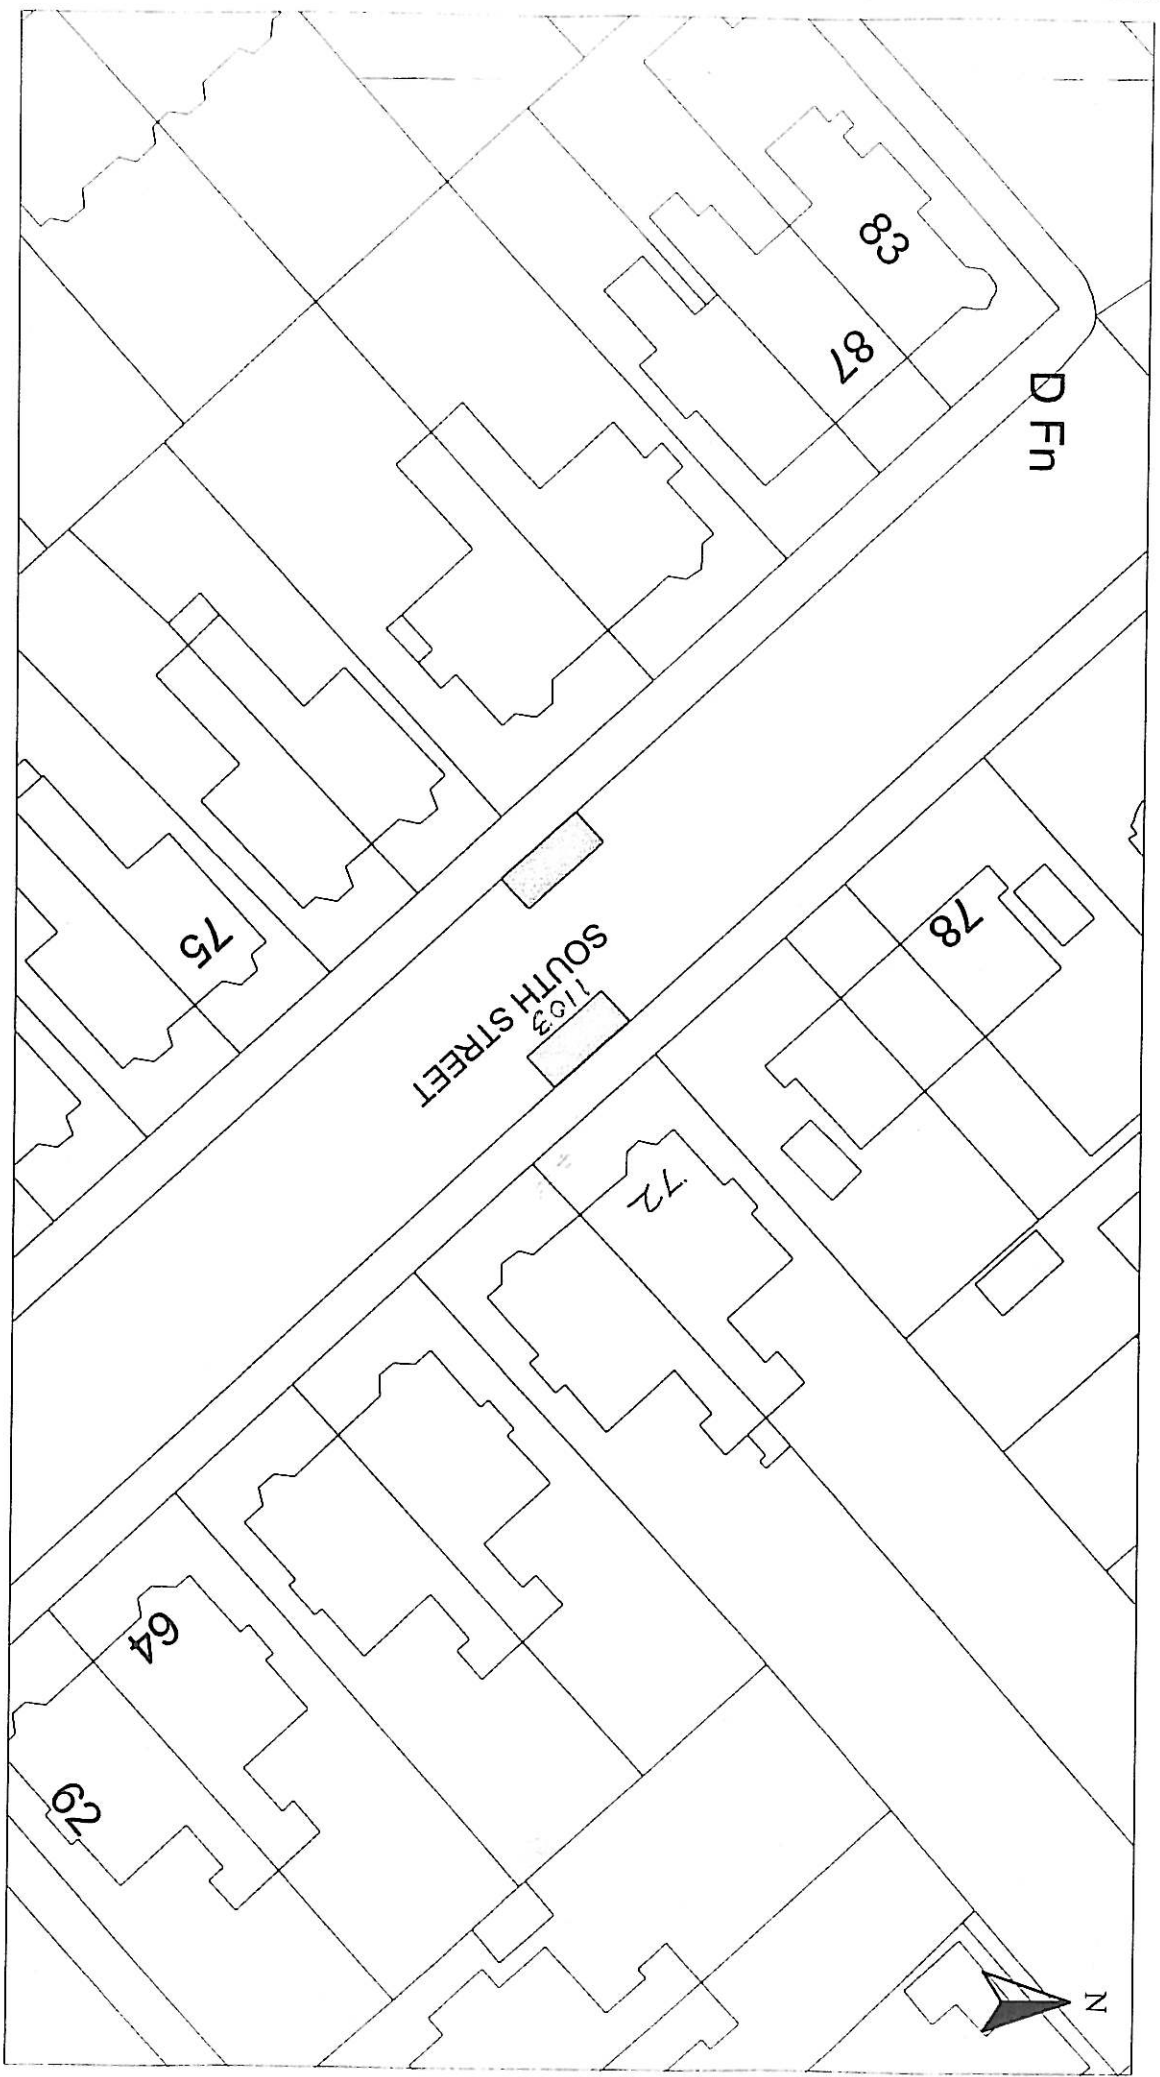

HEAD OF SERVICE
IAN MOFFAT

Reproduced from Ordnance Survey mapping with the permission of the Controller of Her Majesty's Stationery Office. Crown Copyright. Unauthorised reproduction infringes Crown Copyright and may result in prosecution or legal proceedings.

Licence No. LA03097L

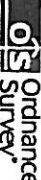

Ordnance Survey

DISABLED PERSONS' PARKING PLACE

72 SOUTH STREET, GREENOCK
PLACE No. 1103


Scale :	1:500	Date :	APR 2011
Prepared by :	R. MACKAY	Checked by :	
Drawn by :	R. MACKAY	Approved by :	
Drawing No. :		File No. :	

Disabled Bays

71 EAST HAMILTON STREET
GREENOCK, PA15 2UA

Inverclyde Council

ENVIRONMENTAL & COMMERCIAL SERVICES

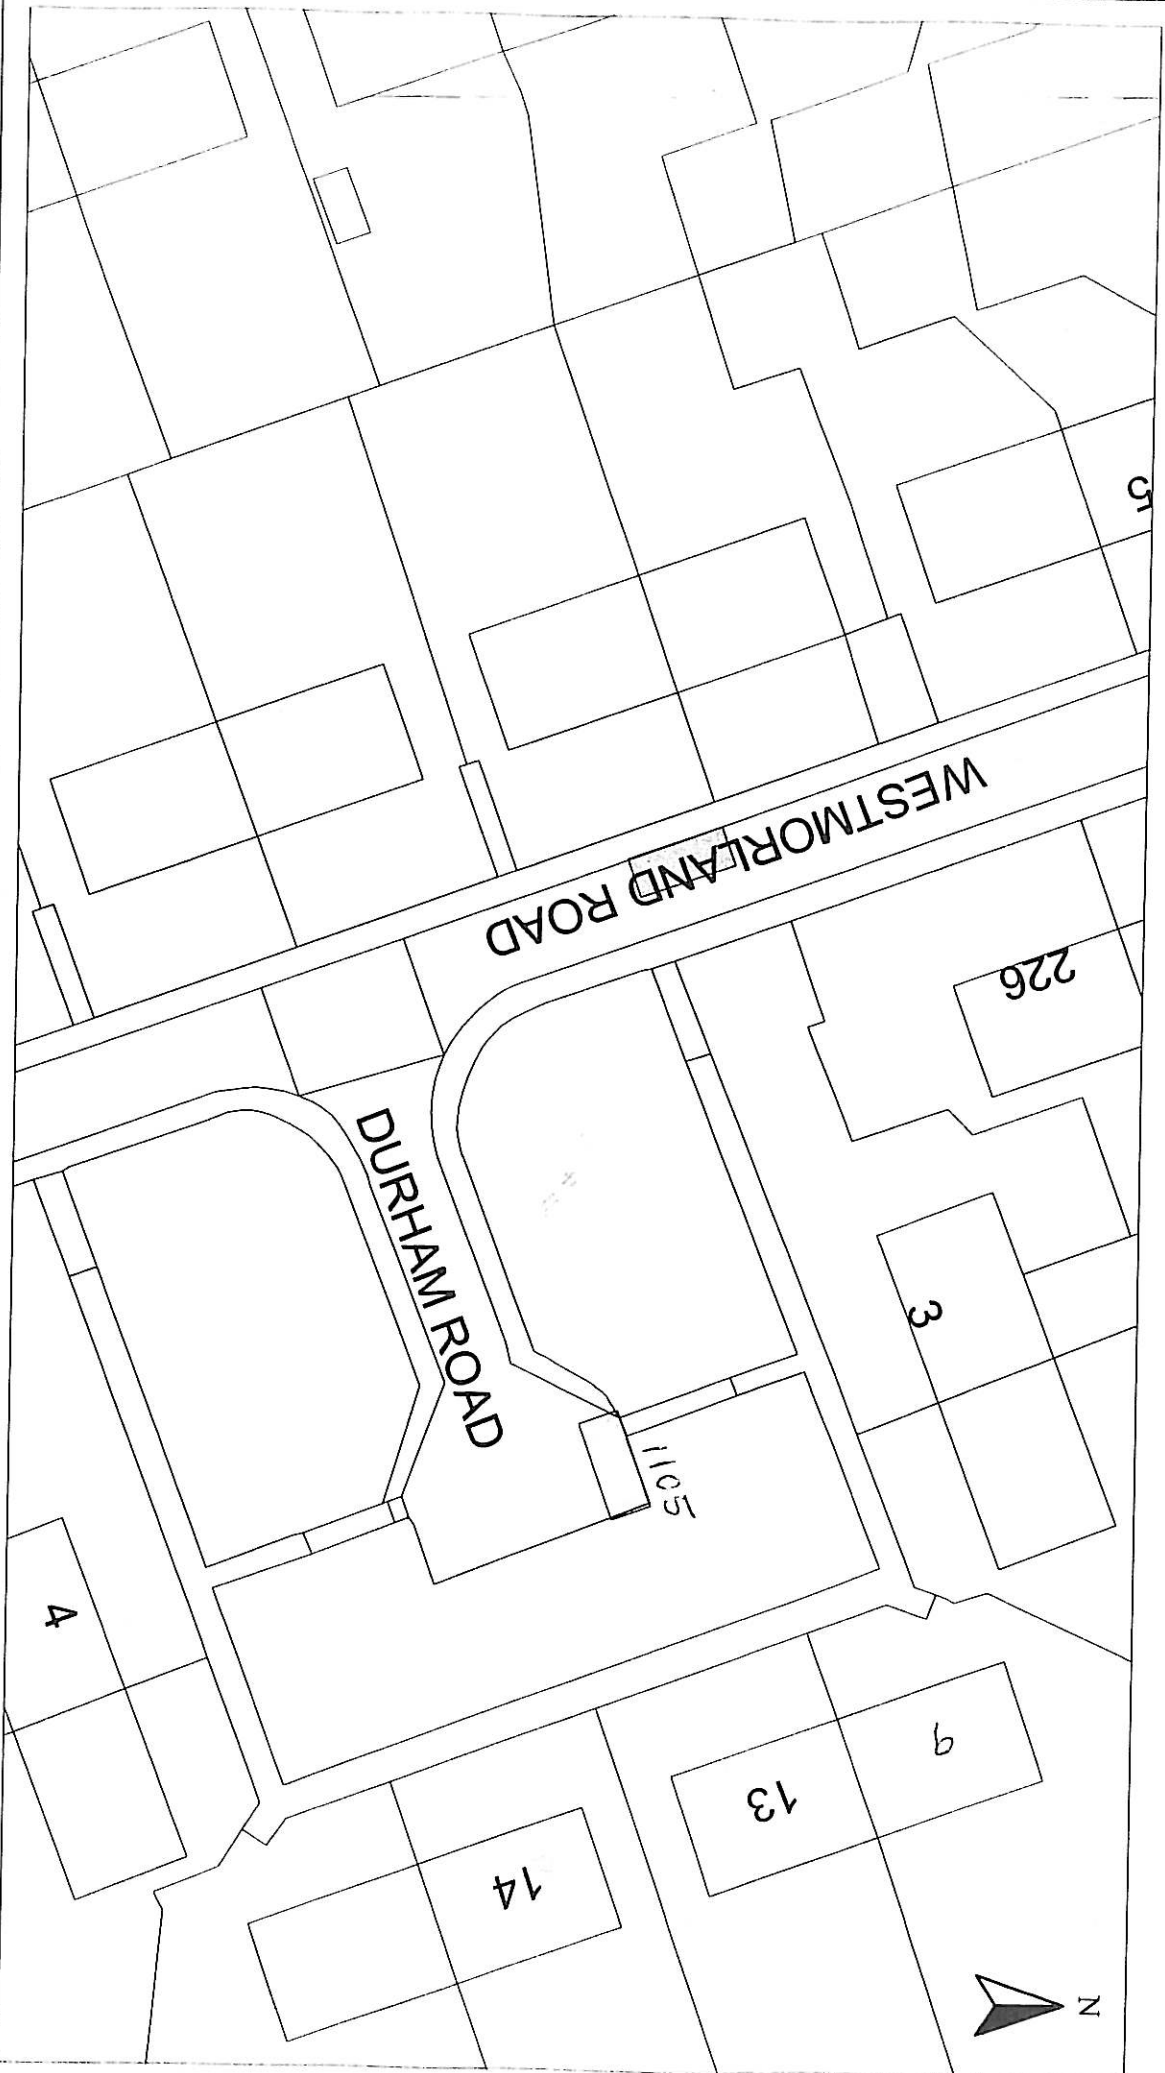

HEAD OF SERVICE
IAN MOFFAT

Disabled Bays
71 EAST HAMILTON STREET
GREENOCK, PA15 2UA

Reproduced from Ordnance Survey mapping with the permission of the Controller of Her Majesty's Stationery Office. Crown Copyright. Unauthorised reproduction infringes Crown Copyright and may result in prosecution or legal proceedings.

Licence No. LA03097L



DISABLED PERSONS' PARKING PLACE

9 DURHAM ROAD, GREENOCK
PLACE No. 1105

Scale : 1:500

Prepared by : R. MACKAY

Drawn by : R. MACKAY


Date : APR 2011

Checked by :

Approved by :

Inverclyde council

ENVIRONMENTAL & COMMERCIAL SERVICES

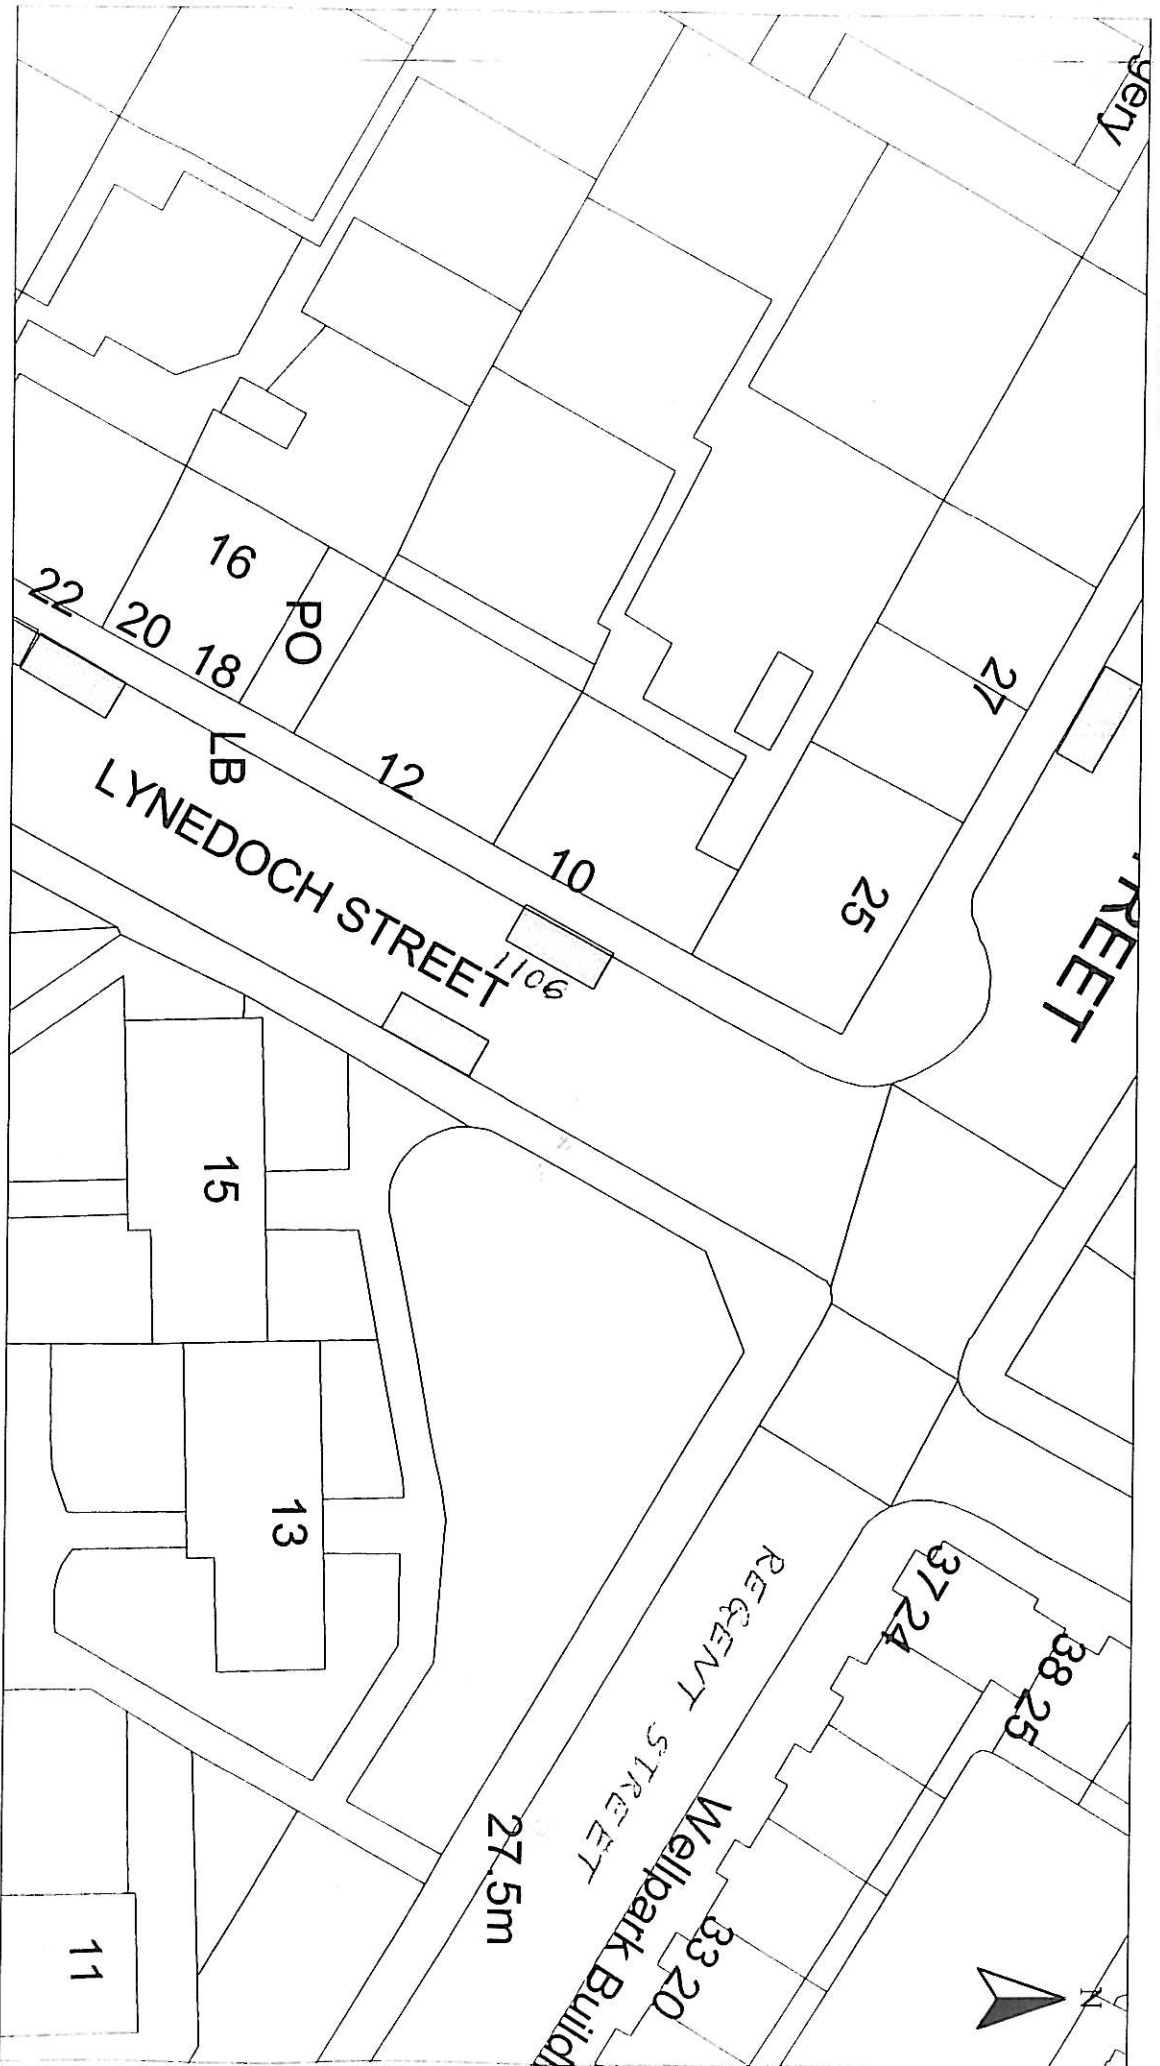

HEAD OF SERVICE
IAN MOFFAT


71 EAST HAMILTON STREET
GREENOCK, PA15 2UA

Reproduced from Ordnance Survey mapping with the permission of the Controller of Her Majesty's Stationery Office. Crown Copyright. Unauthorised reproduction infringes Crown Copyright and may result in prosecution or legal proceedings.

Licence No. LA03097L

DISABLED PERSONS' PARKING PLACE
10 LYNEDOCH STREET, GREENOCK
PLACE No. 1106

Scale :	1:500	Date :	APR 2011
Prepared by :	R. MACKAY	Checked by :	
Drawn by :	R. MACKAY	Approved by :	
Drawn on A10		File No.	

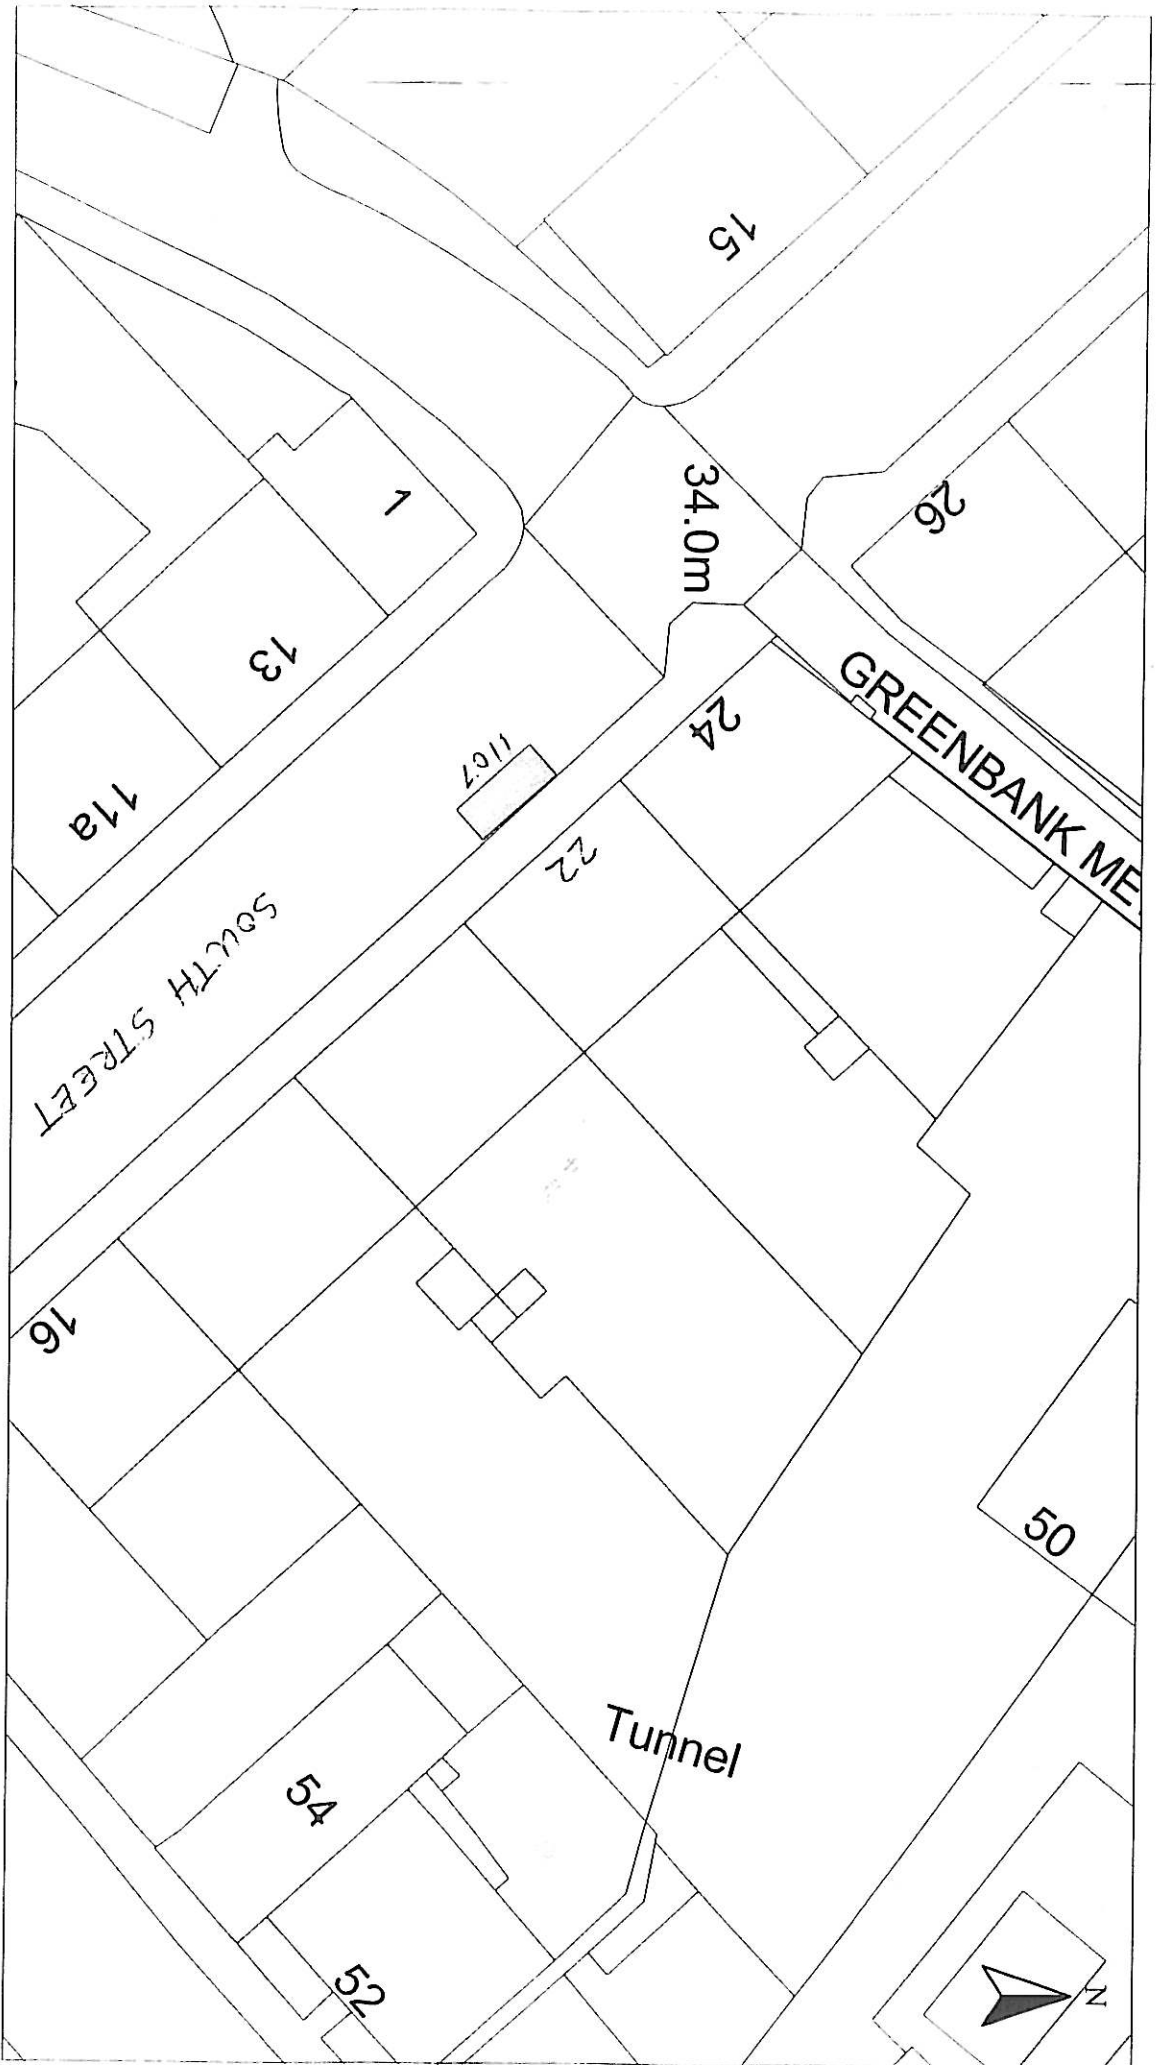

HEAD OF SERVICE
IAN MOFFAT

71 EAST HAMILTON STREET
GREENOCK, PA15 2UA

Reproduced from Ordnance Survey mapping with the permission of the Controller of Her Majesty's Stationery Office. Crown Copyright. All rights reserved. No part of this publication may be reproduced or transmitted in any form or by any means, electronic or mechanical, including photocopying, recording, or by any information storage and retrieval system, without the prior written permission of the Controller of Her Majesty's Stationery Office.

Licence No. LA03097L

Ordnance Survey

DISABLED PERSONS' PARKING PLACE


22 SOUTH STREET, GREENOCK

PLACE No. 1107

Scale :	1:500	Date :	APR 2011
Prepared by :	R. MACKAY	Checked by :	
Drawn by :	R. MACKAY	Approved by :	
Drawing No :		File No :	

Inverclyde council

ENVIRONMENTAL & COMMERCIAL SERVICES

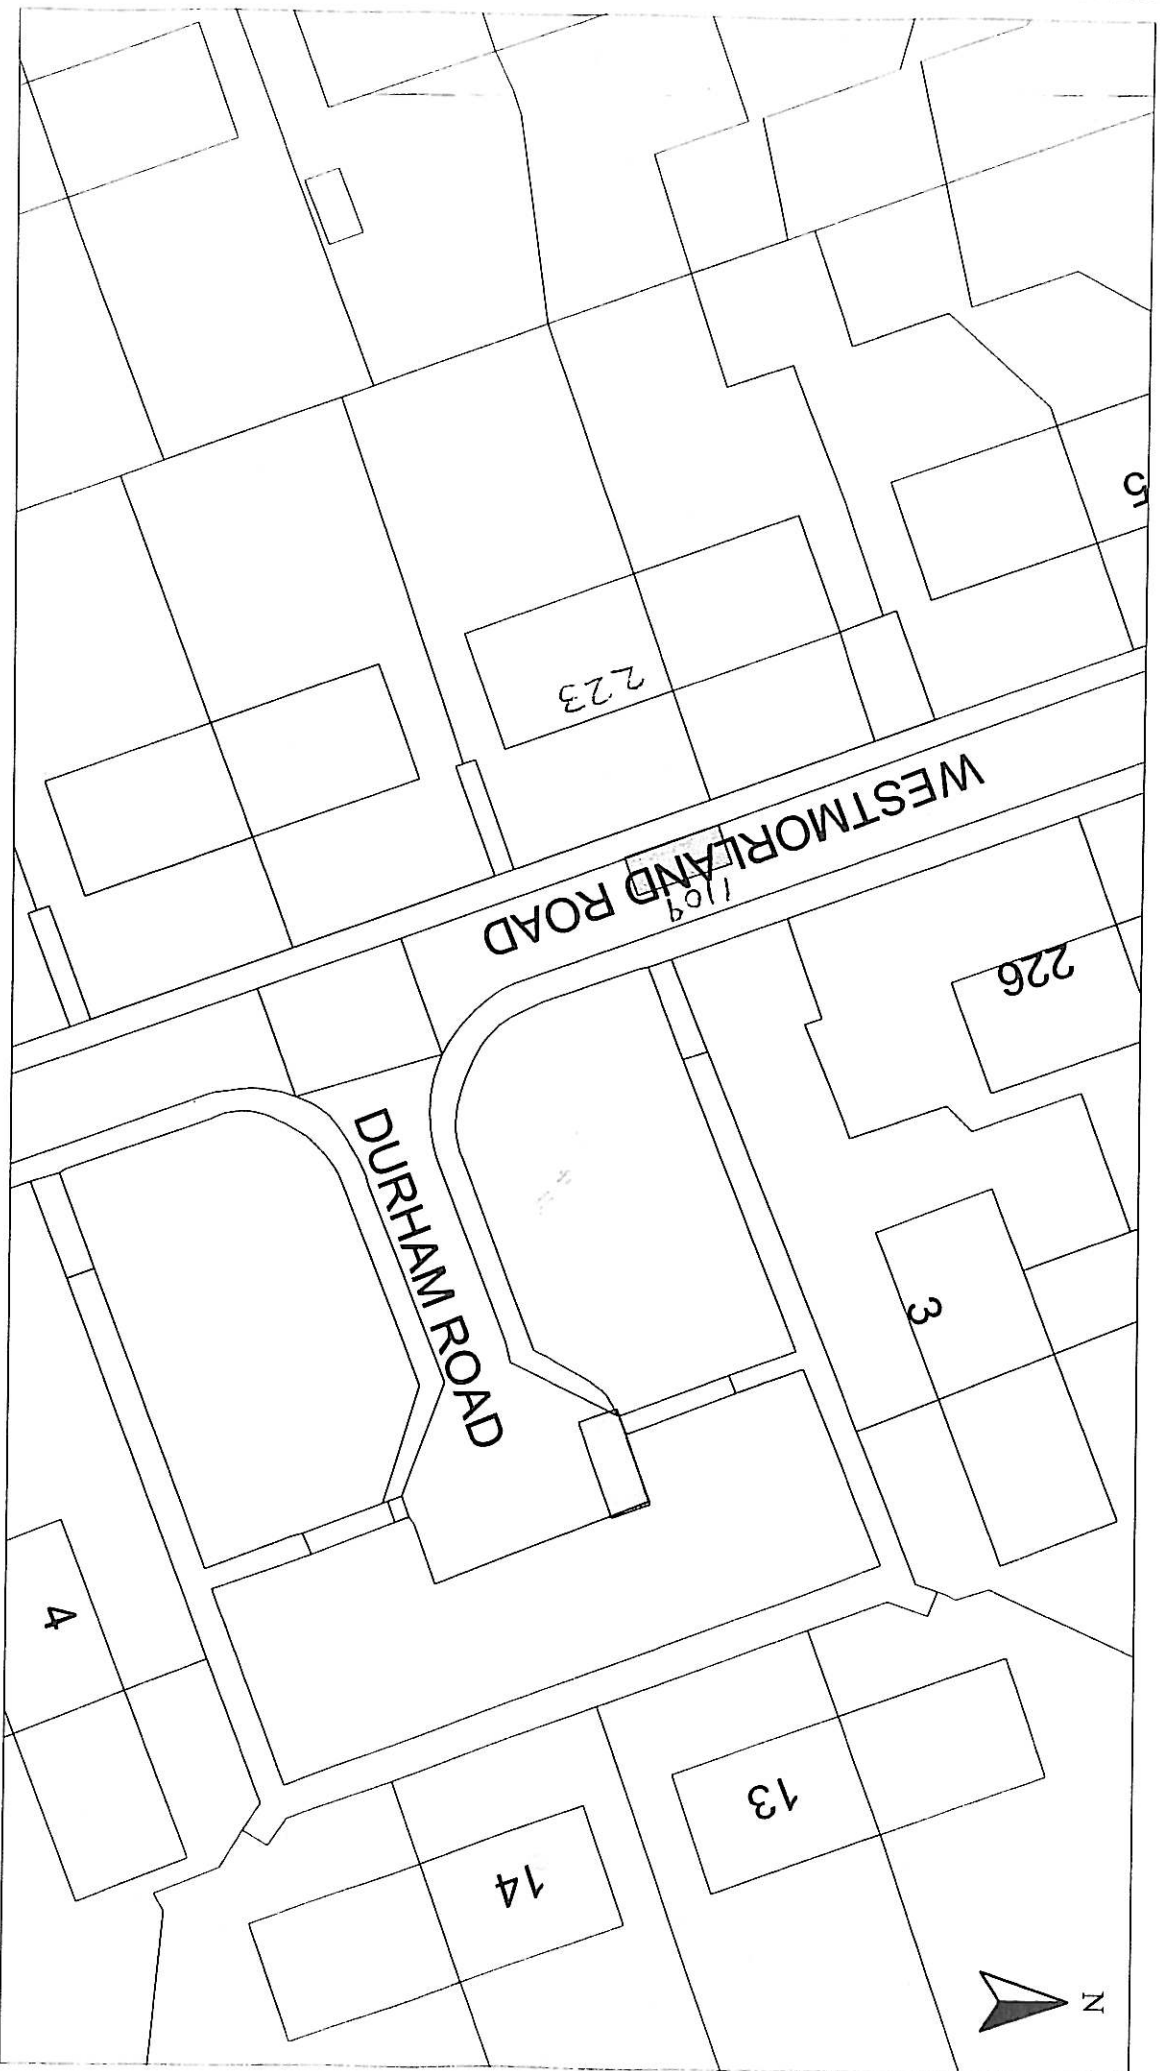

HEAD OF SERVICE
IAN MOFFAT

71 EAST HAMILTON STREET
GREENOCK, PA15 2UA

Reproduced from Ordnance Survey mapping with the permission of the Controller of Her Majesty's Stationery Office. Crown Copyright. Unauthorised reproduction infringes Crown Copyright and may result in prosecution or legal proceedings.

Licence No. LA03097L



DISABLED PERSONS' PARKING PLACE

223 WESTMORLAND ROAD, GREENOCK
PLACE No. 1109

Scale : 1:500

Prepared by : R. MACKAY

Drawn by : R. MACKAY

Drawing No. .

Date : APR 2011

Checked by :

Approved by :


File No. .

40745

Disabled Bays

Inverclyde council

ENVIRONMENTAL & COMMERCIAL SERVICES

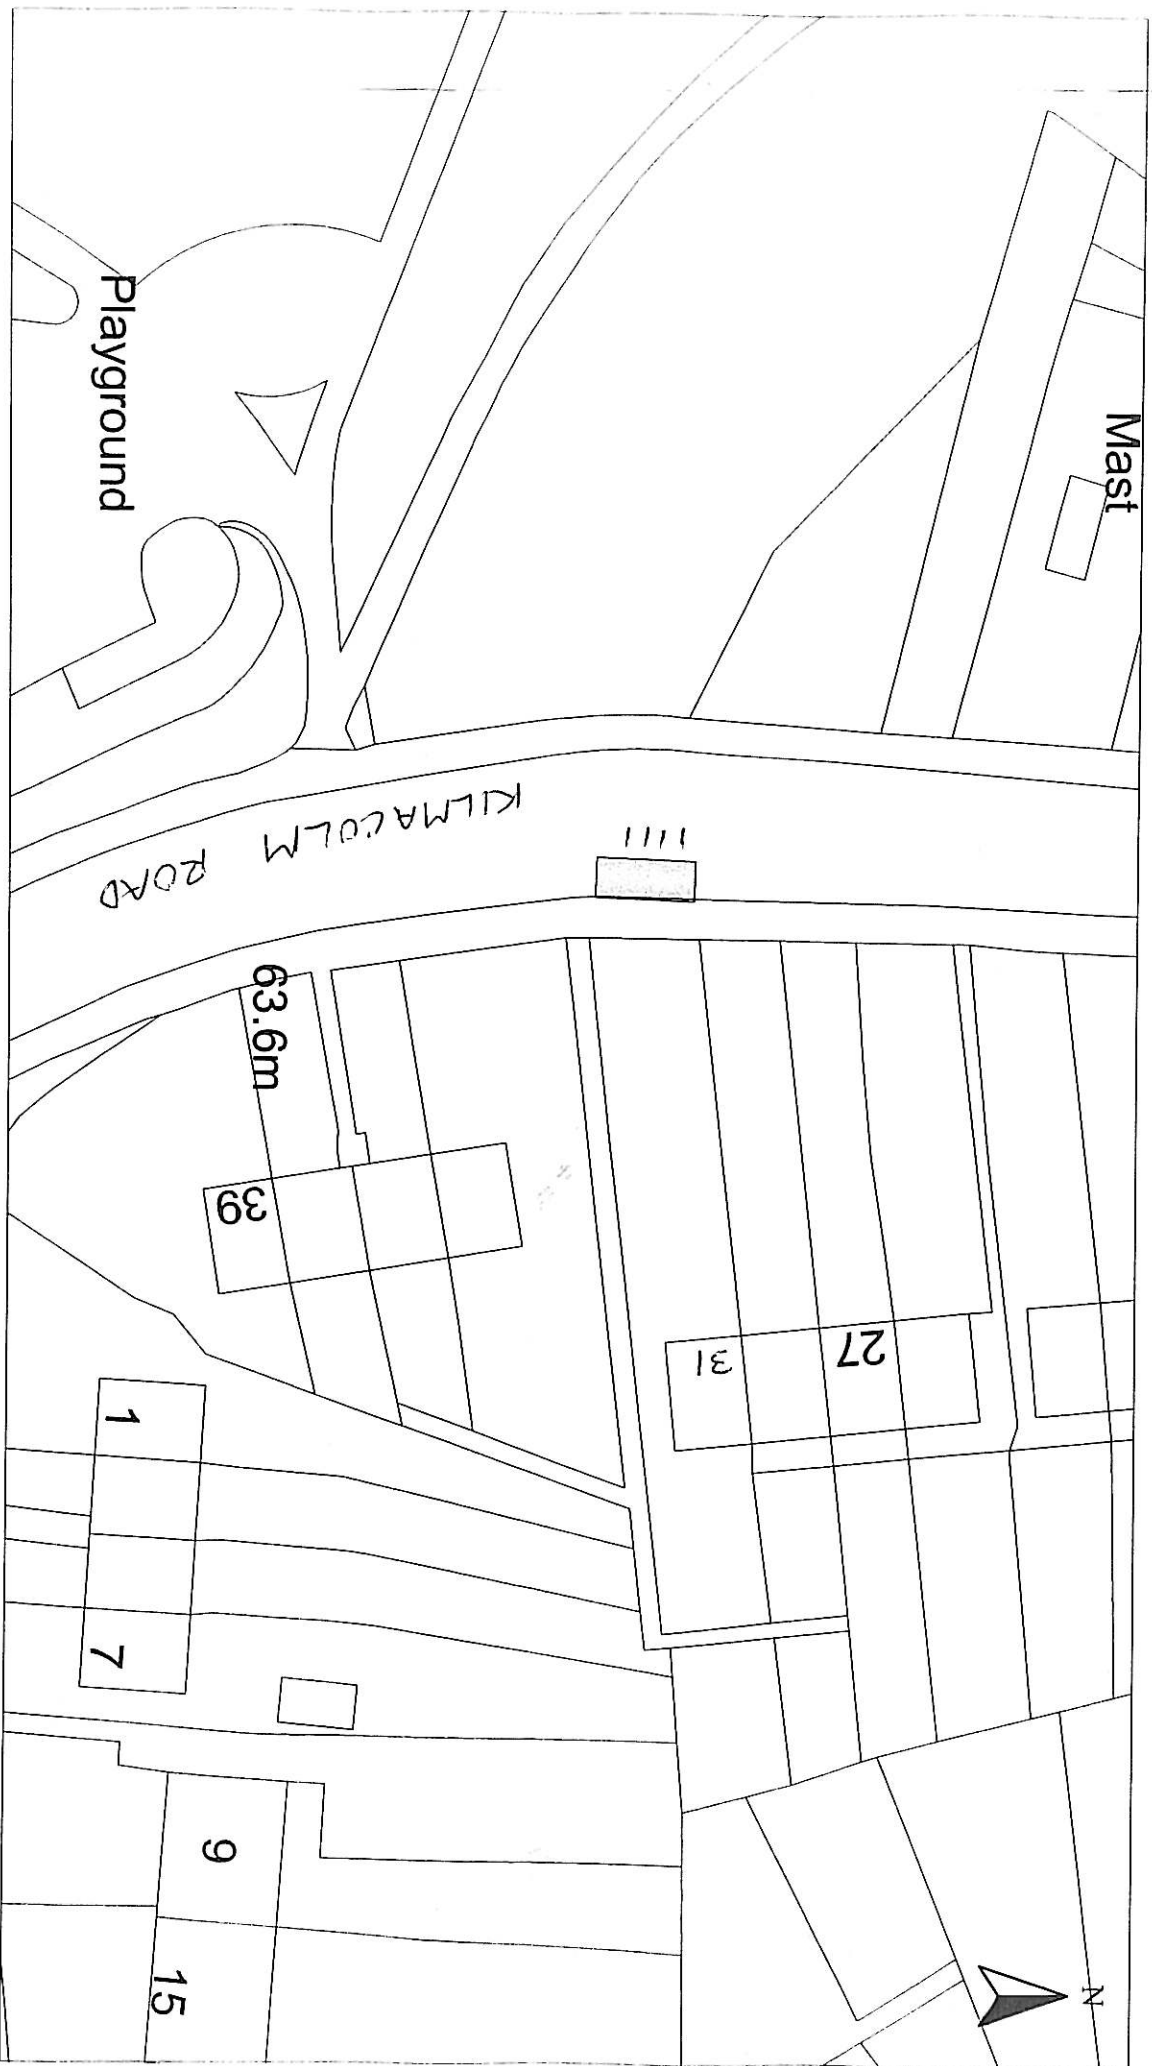

HEAD OF SERVICE
IAN MOFFAT


Disabled Bays
71 EAST HAMILTON STREET
GREENOCK, PA15 2UA

Reproduced from Ordnance Survey mapping with the permission of the Controller of the Majesty's Stationery Office. Crown Copyright. Unauthorised reproduction infringes Crown Copyright and may result in prosecution or legal proceedings.

License No. LA03097L
Ordnance Survey

DISABLED PERSONS' PARKING PLACE
31 KILMACOLM ROAD, GREENOCK
PLACE No. 1111

Scale :	1:500	Date :	APR 2011
Prepared by :	R. MACKAY	Checked by :	
Drawn by :	R. MACKAY	Approved by :	

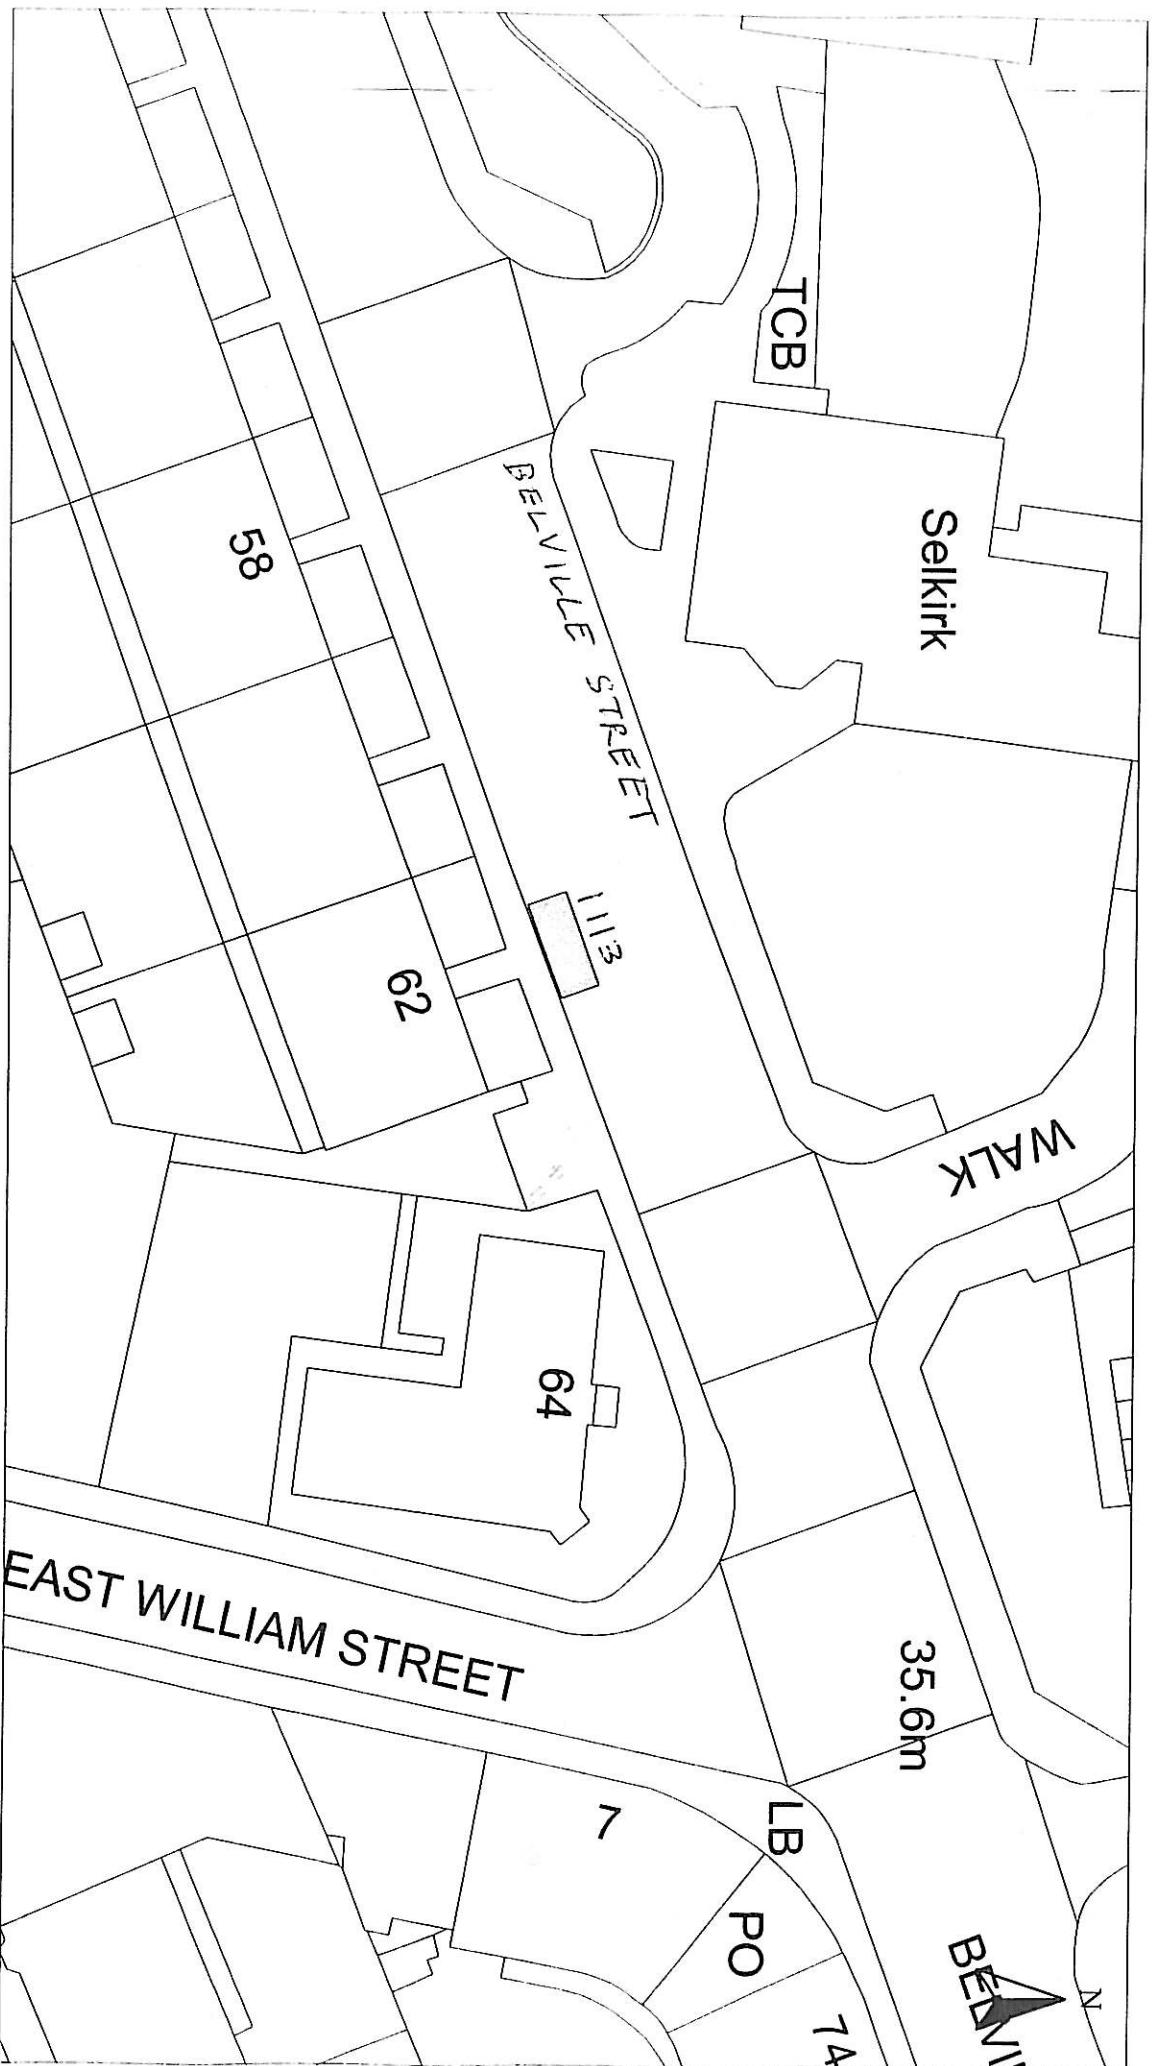

HEAD OF SERVICE
IAN MOFFAT

71 EAST HAMILTON STREET
GREENOCK, PA15 2UA


Reproduced from Ordnance Survey mapping with the permission of the Controller of Her Majesty's Stationery Office. Crown Copyright. Unauthorised reproduction infringes Crown Copyright and may result in prosecution or legal proceedings.

Licence No. LA03997L

DISABLED PERSONS' PARKING PLACE

62 BELVILLE STREET, GREENOCK
PLACE No. 1113

Scale :	1:500	Date :	APR 2011
Prepared by :	R. MACKAY	Checked by :	
Drawn by :	R. MACKAY	Approved by :	
Drawing No. :		File No. :	40143

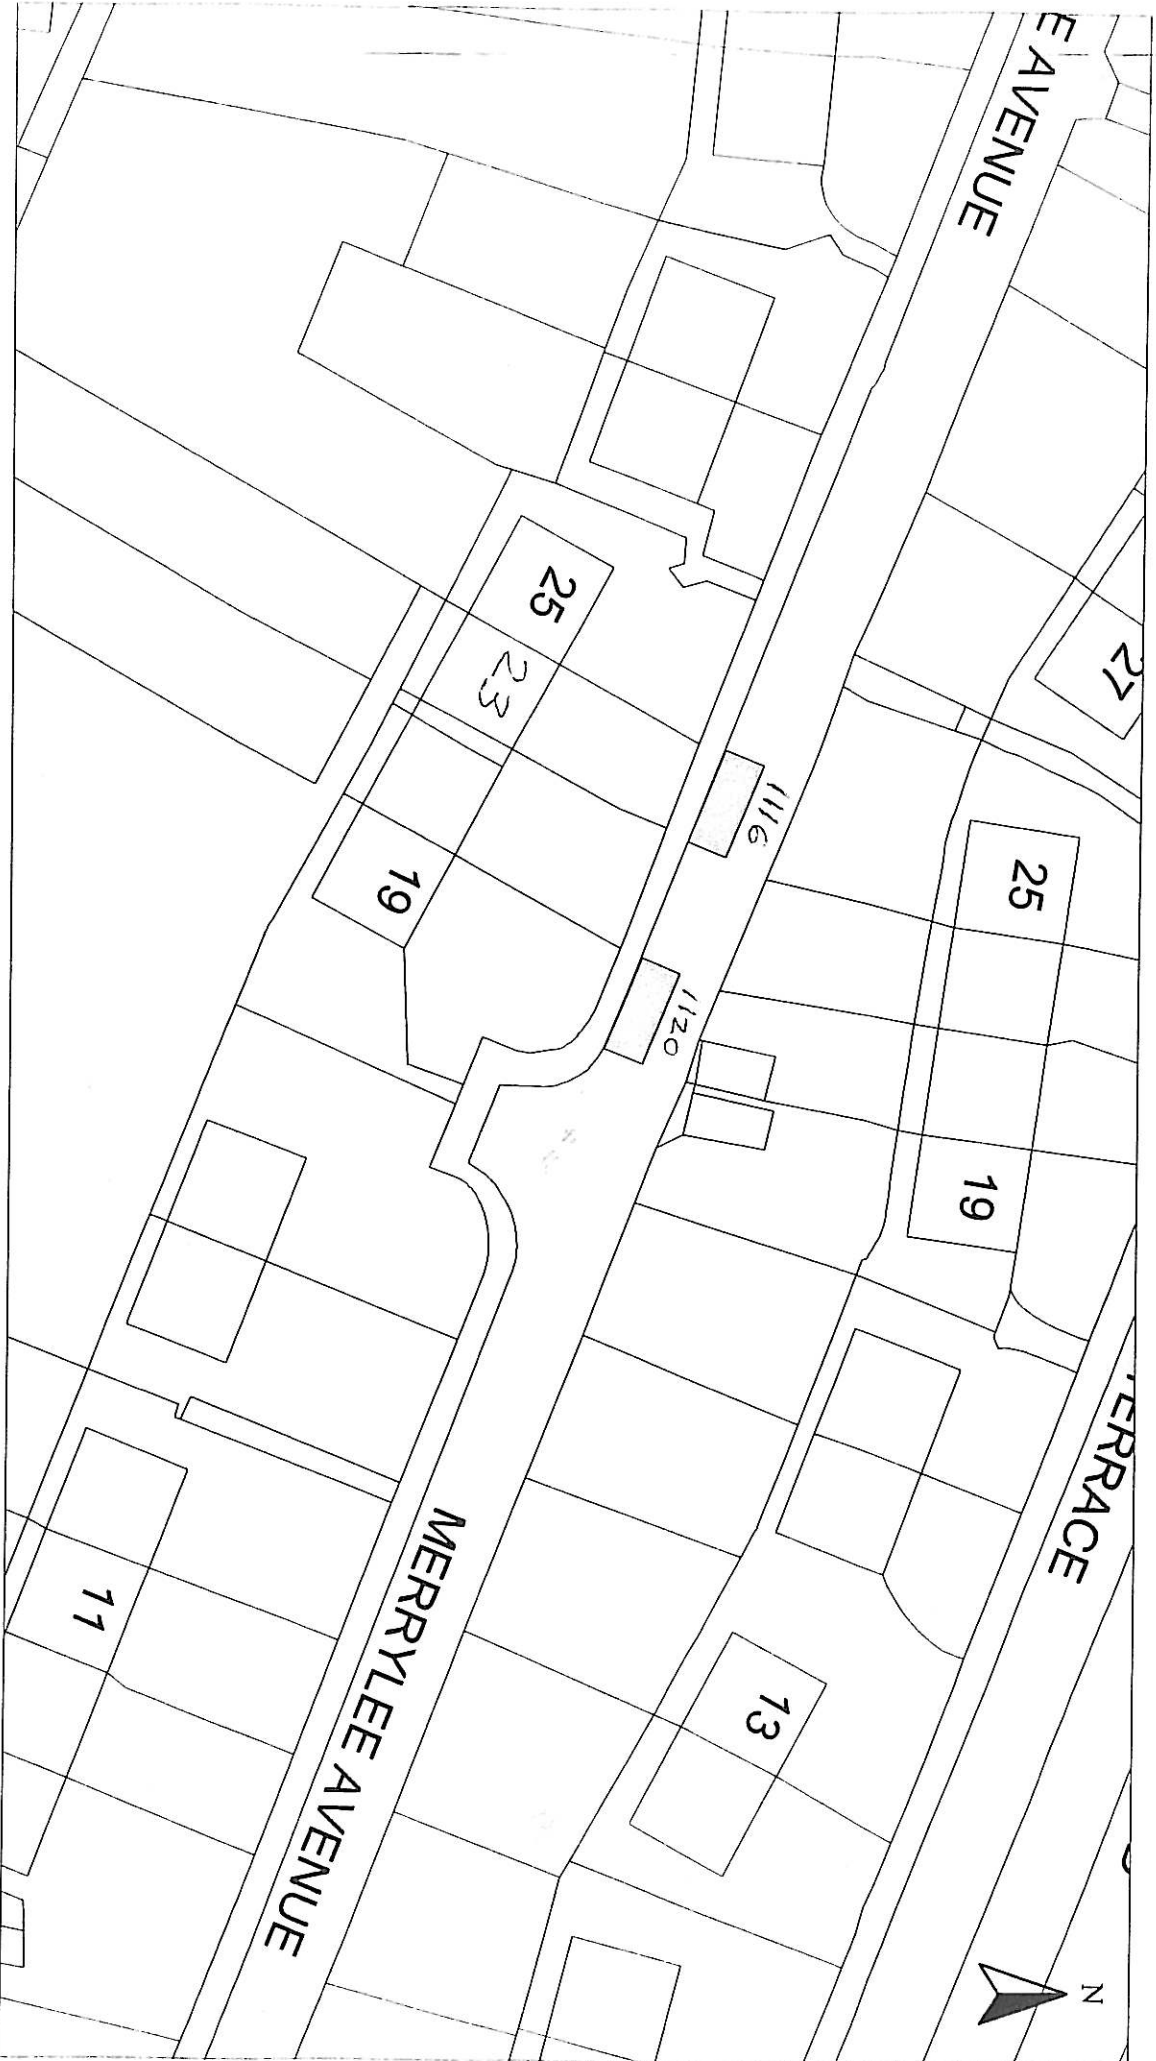


HEAD OF SERVICE
IAN MOFFAT
71 EAST HAMILTON STREET
GREENOCK, PA15 2UA

Reproduced from Ordnance Survey mapping with the permission of the Controller of Her Majesty's Stationery Office. Crown Copyright. Unauthorised reproduction in any form is prohibited and may result in prosecution or legal proceedings.
Licence No. LA03097L
OS Ordnance Survey

DISABLED PERSONS' PARKING PLACE
19 & 23 MERRYLEE AVE, PORT GLASGOW
PI ACE Noe 111A & 112A

Scale :	1:500	Date :	APR 2011
Prepared by :	R. MACKEY	Checked by :	
Drawn by :	R. MACKEY	Approved by :	

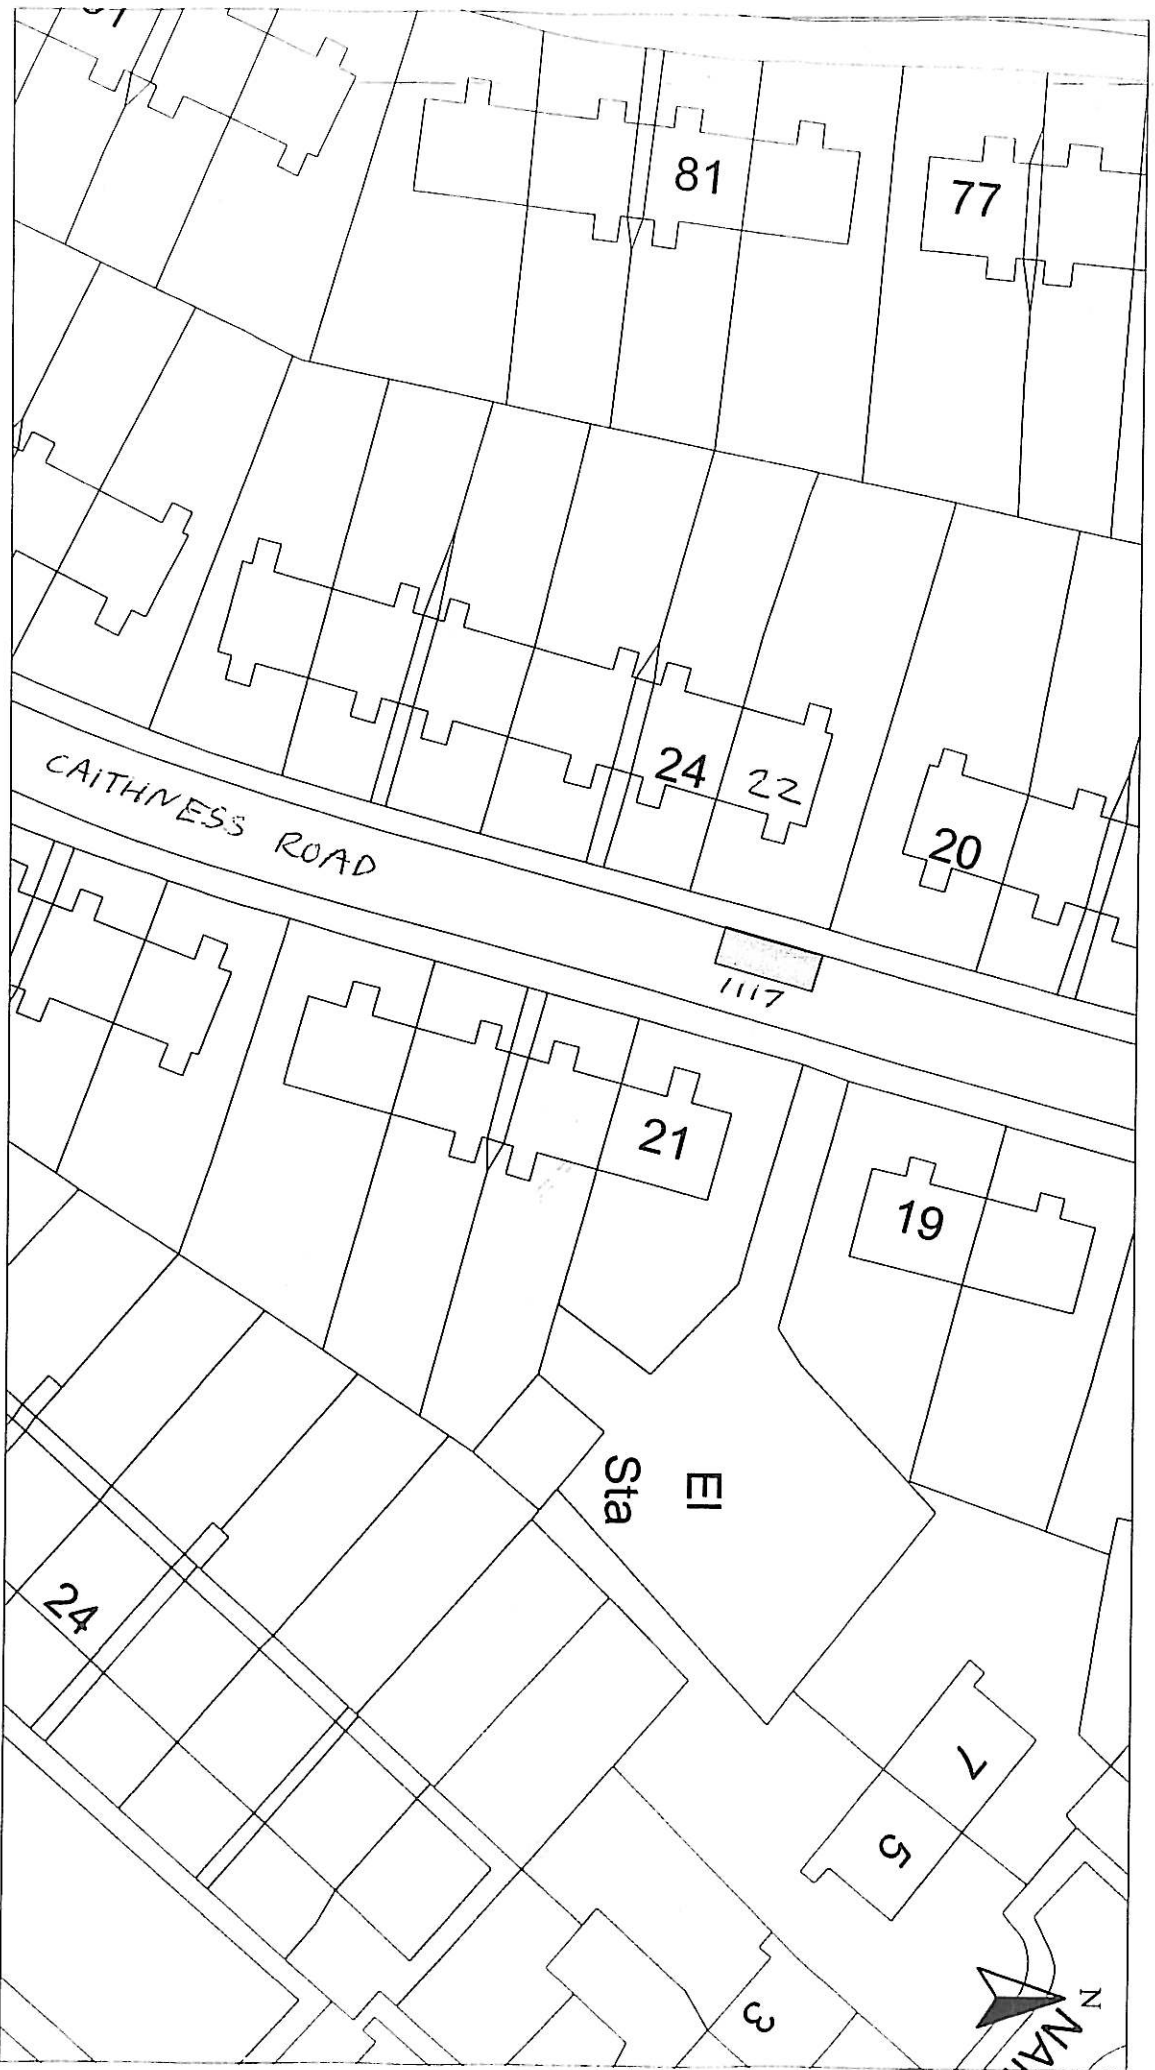

HEAD OF SERVICE
IAN MOFFAT

71 EAST HAMILTON STREET
GREENOCK, PA15 2UA

Reproduced from Ordnance Survey mapping with the permission of the Controller of Her Majesty's Stationery Office. Crown Copyright. Unauthorised reproduction infringes Crown Copyright and may result in prosecution or legal proceedings.

Licence No. LA03097L



DISABLED PERSONS' PARKING PLACE


22 CAITHNESS ROAD, GREENOCK

PLACE No. 1117

Scale :	1:500	Date :	APR 2011
Prepared by :	R. MACKAY	Checked by :	
Drawn by :	R. MACKAY	Approved by :	
Drawn by :		Checked by :	

Inverclyde council

ENVIRONMENTAL & COMMERCIAL SERVICES

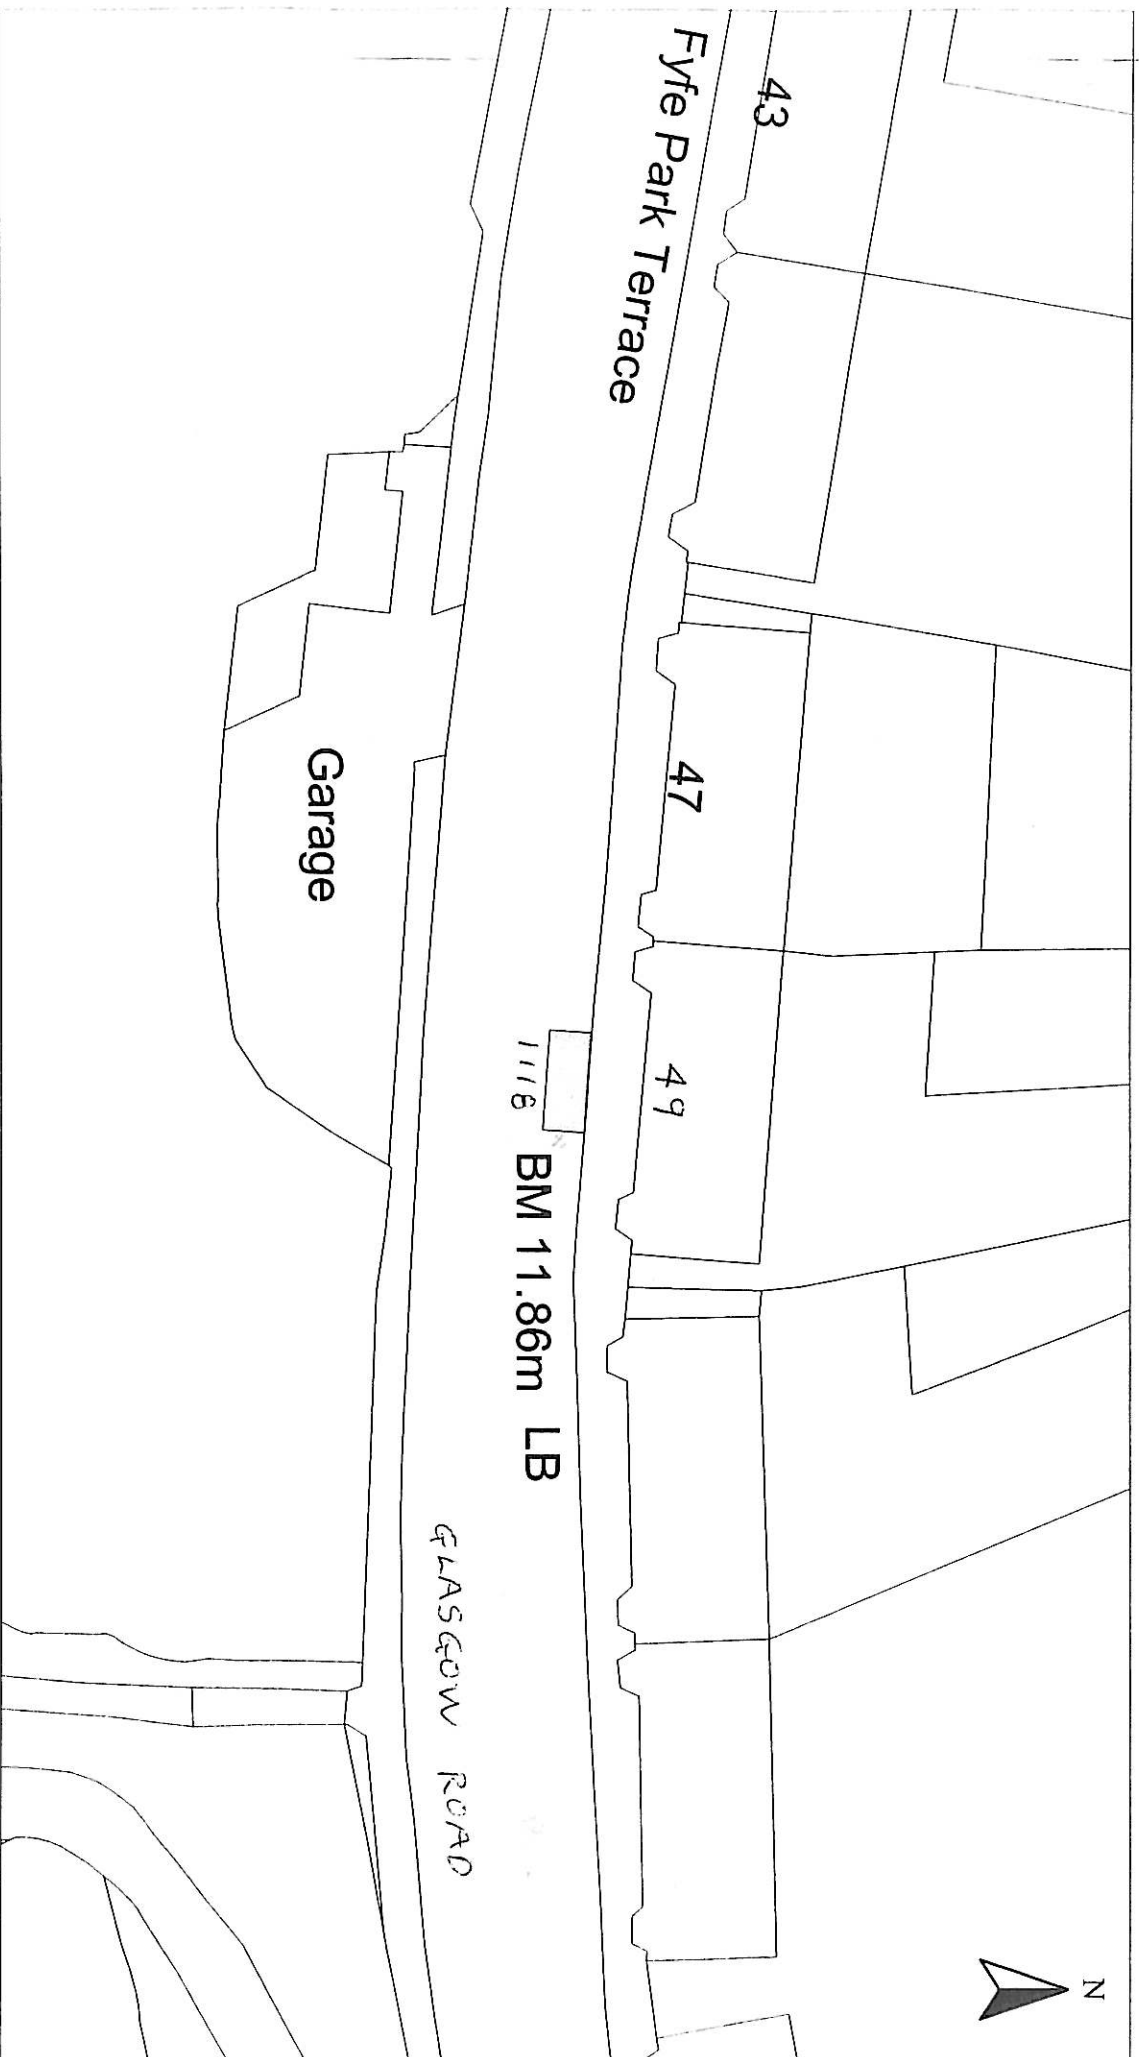

HEAD OF SERVICE
IAN MOFFAT

Reproduced from Ordnance Survey mapping with the permission of the Controller of Her Majesty's Stationery Office. Crown Copyright. Unauthorised reproduction infringes Crown Copyright and may result in prosecution or legal proceedings.

Ordnance Survey
Licence No. LA03097L


DISABLED PERSONS' PARKING PLACE
49 GLASGOW ROAD, PORT GLASGOW
DI ACF No. 111R

Scale : 1:500
Prepared by : R. MACKAY
Date : APR 2011

Drawn by : R. MACKAY
Checked by :
Approved by :
Drawing No. :
Etna No. : 40149

Disabled Bays

71 EAST HAMILTON STREET
GREENOCK. PA15 2UA

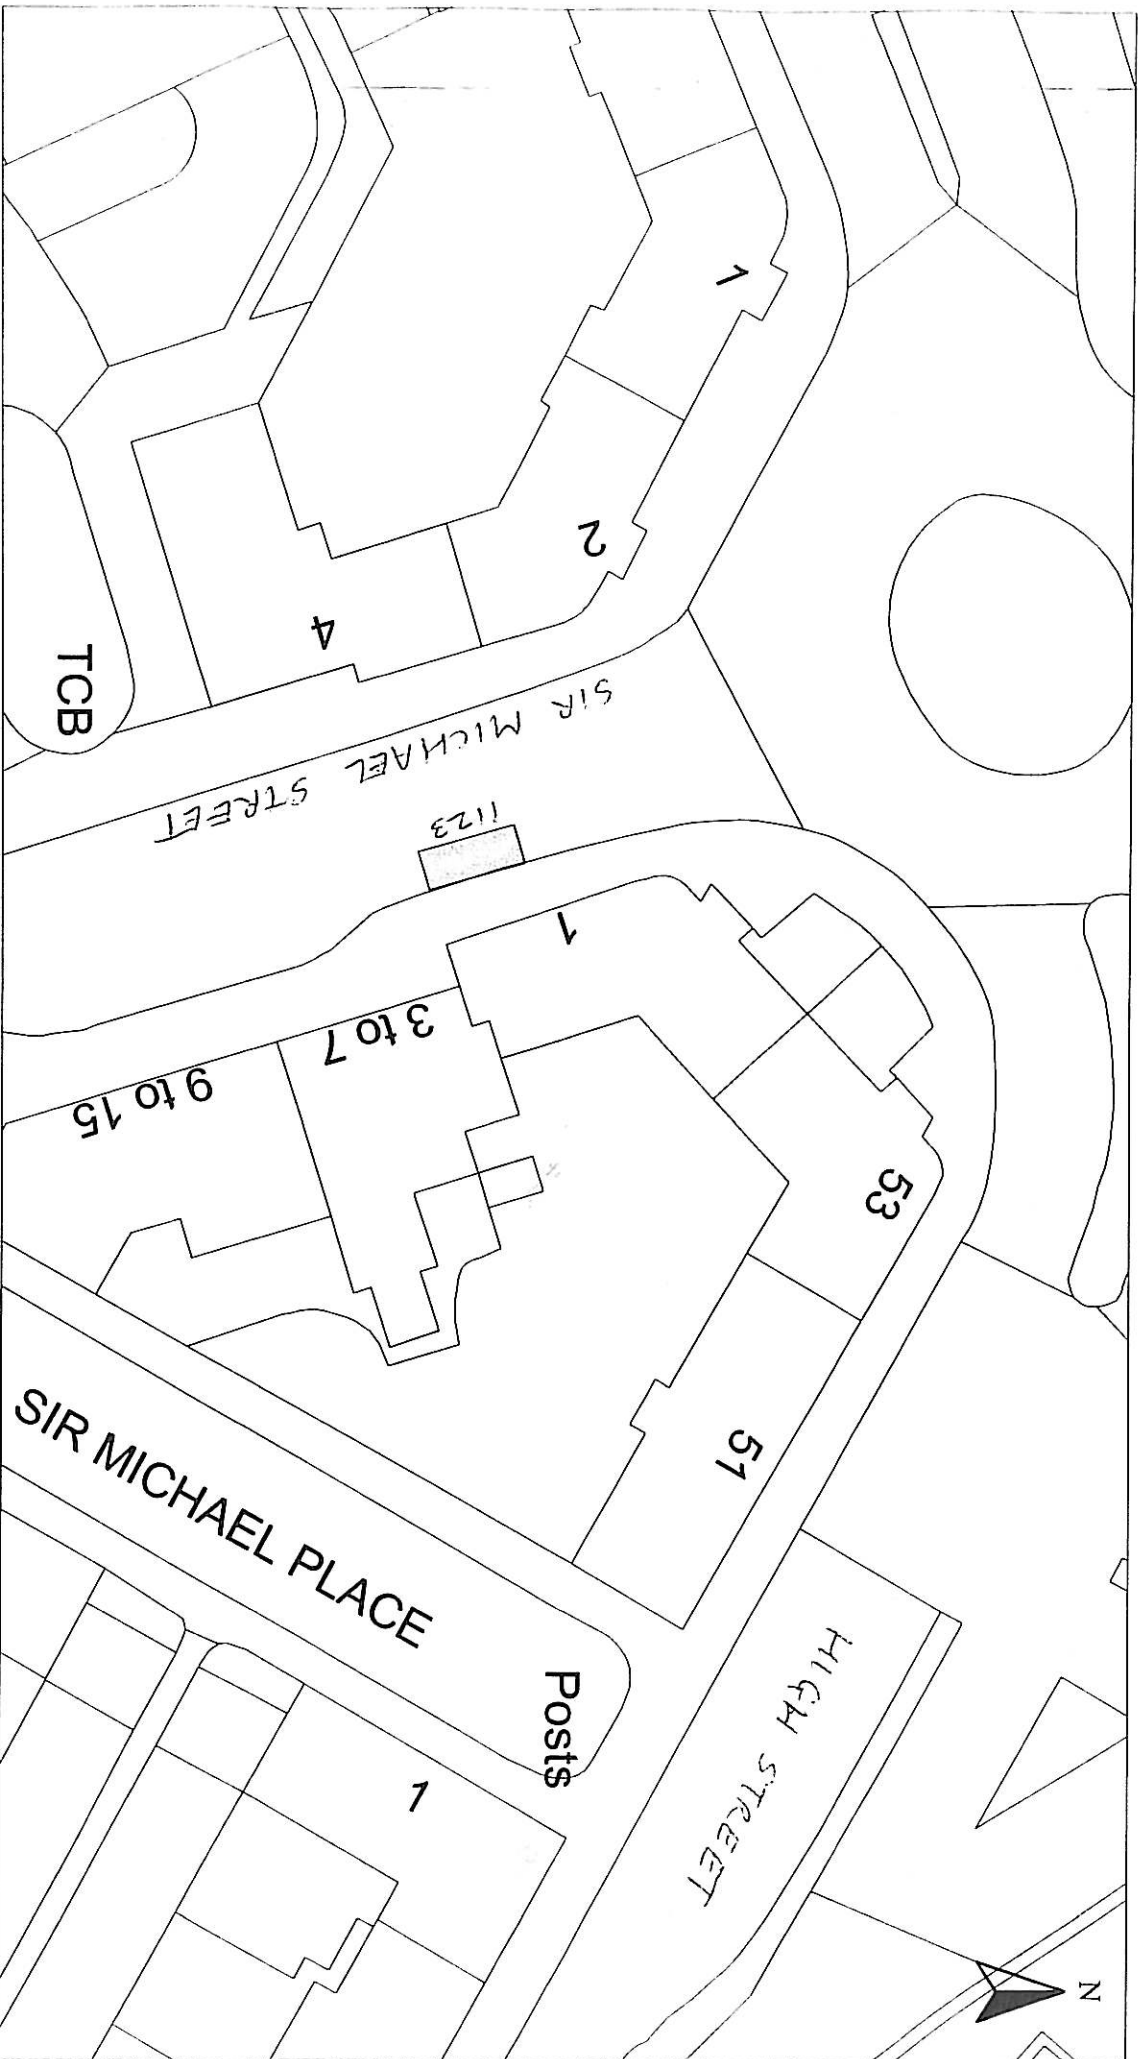

HEAD OF SERVICE
IAN MOFFAT

71 EAST HAMILTON STREET
GREENOCK, PA15 2UA

Reproduced from Ordnance Survey mapping with the permission of the Controller of Her Majesty's Stationery Office. Crown Copyright. Unauthorised reproduction infringes Crown Copyright and may result in prosecution or legal proceedings.

Ordnance Survey

License No. LA03097L


DISABLED PERSONS' PARKING PLACE
3 SIR MICHAEL STREET, GREENOCK
PLACE No. 1123

Scale : 1:500
Date : APR 2011

Prepared by : R. MACKAY
Checked by :

Drawn by : R. MACKAY
Approved by :

Drawing No. :
File No. : 10119

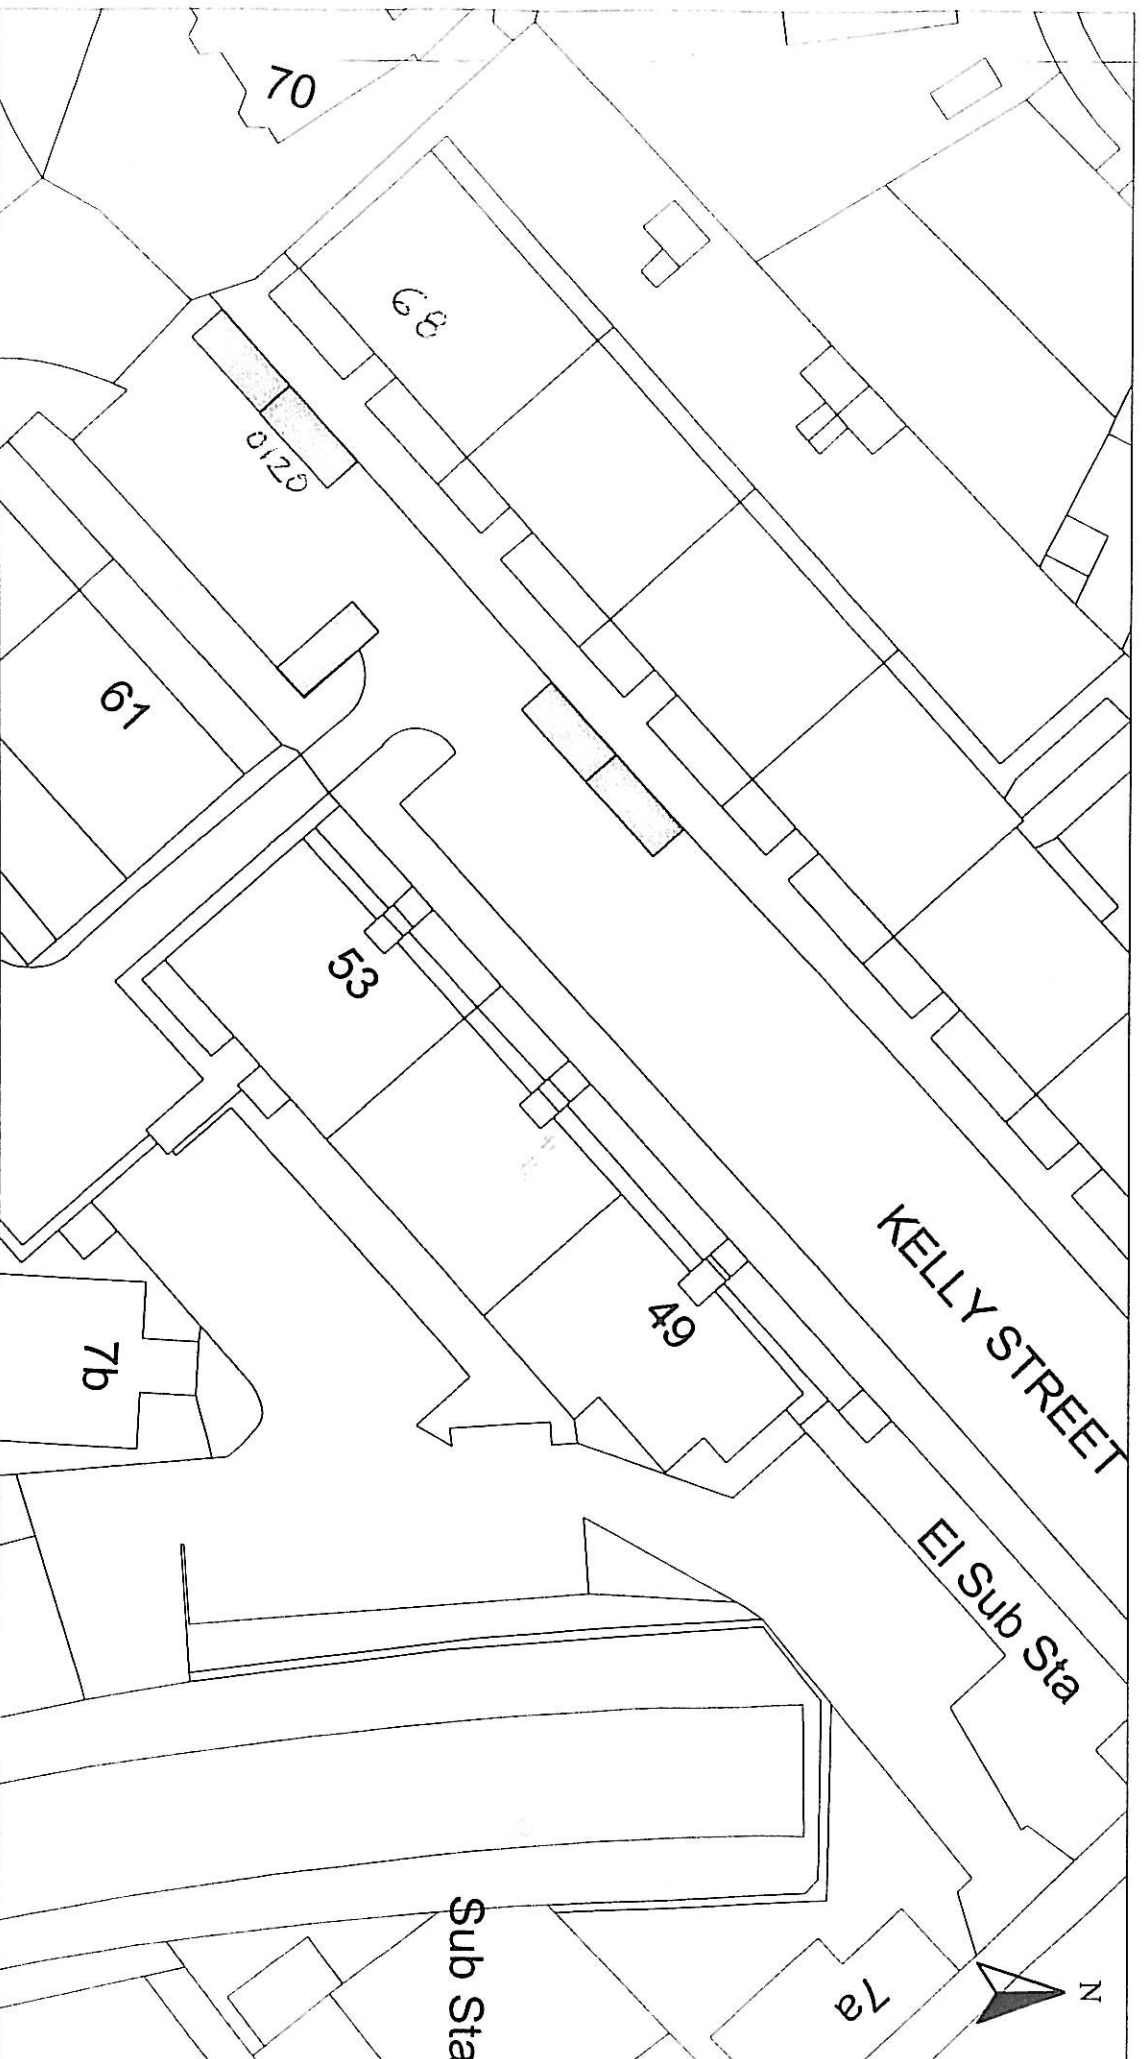

HEAD OF SERVICE
IAN MOFFAT

71 EAST HAMILTON STREET
GREENOCK, PA15 2UA

Reproduced from Ordnance Survey mapping with the permission of the Controller of Her Majesty's Stationery Office. Crown Copyright. Unauthorised reproduction infringes Crown Copyright and may result in prosecution or legal proceedings.

Licence No. LA03097L

DISABLED PERSONS' PARKING PLACE
68 KELLY STREET, GREENOCK
PLACE No. 0120 REVOCATION

Scale :	1:500	Date :	APR 2011
Prepared by :	R. MACKAY	Checked by :	
Drawn by :	R. MACKAY	Approved by :	
Drawing No. :		File No. :	1q/12



HEAD OF SERVICE
IAN MOFFAT

71 EAST HAMILTON STREET
GREENOCK, PA15 2UA

Reproduced from Ordnance Survey mapping with the permission of the Controller of Her Majesty's Stationery Office. Crown Copyright. Unauthorised reproduction infringes Crown Copyright and may result in prosecution or legal proceedings.

Licence No. LA03097L

DISABLED PERSONS' PARKING PLACE
45 MARLOCH AVE, PORT GLASGOW
PLACE No. 0580 REVOCATION

Scale :	1:500	Date :	APR 2011
Prepared by :	R. MACKAY	Checked by :	
Drawn by :	R. MACKAY	Approved by :	
Drawing No. :		File No. :	40149



HEAD OF SERVICE
IAN MOFFAT

71 EAST HAMILTON STREET
GREENOCK, PA15 2UA


Reproduced from Ordnance Survey mapping with the permission of the Controller of Her Majesty's Stationery Office. Crown Copyright. Unauthorised reproduction infringes Crown Copyright and may result in prosecution or legal proceedings.

OS Ordnance Survey
Licence No. LA03097L

DISABLED PERSONS' PARKING PLACE
44 KYLEMORE TERRACE, GREENOCK
PLACE No. 0845 REVOCATION

Scale :	1:500	Date :	APR 2011
Prepared by :	R. MACKAY	Checked by :	
Drawn by :	R. MACKAY	Approved by :	
Drawing No. :		File No. :	

Issues

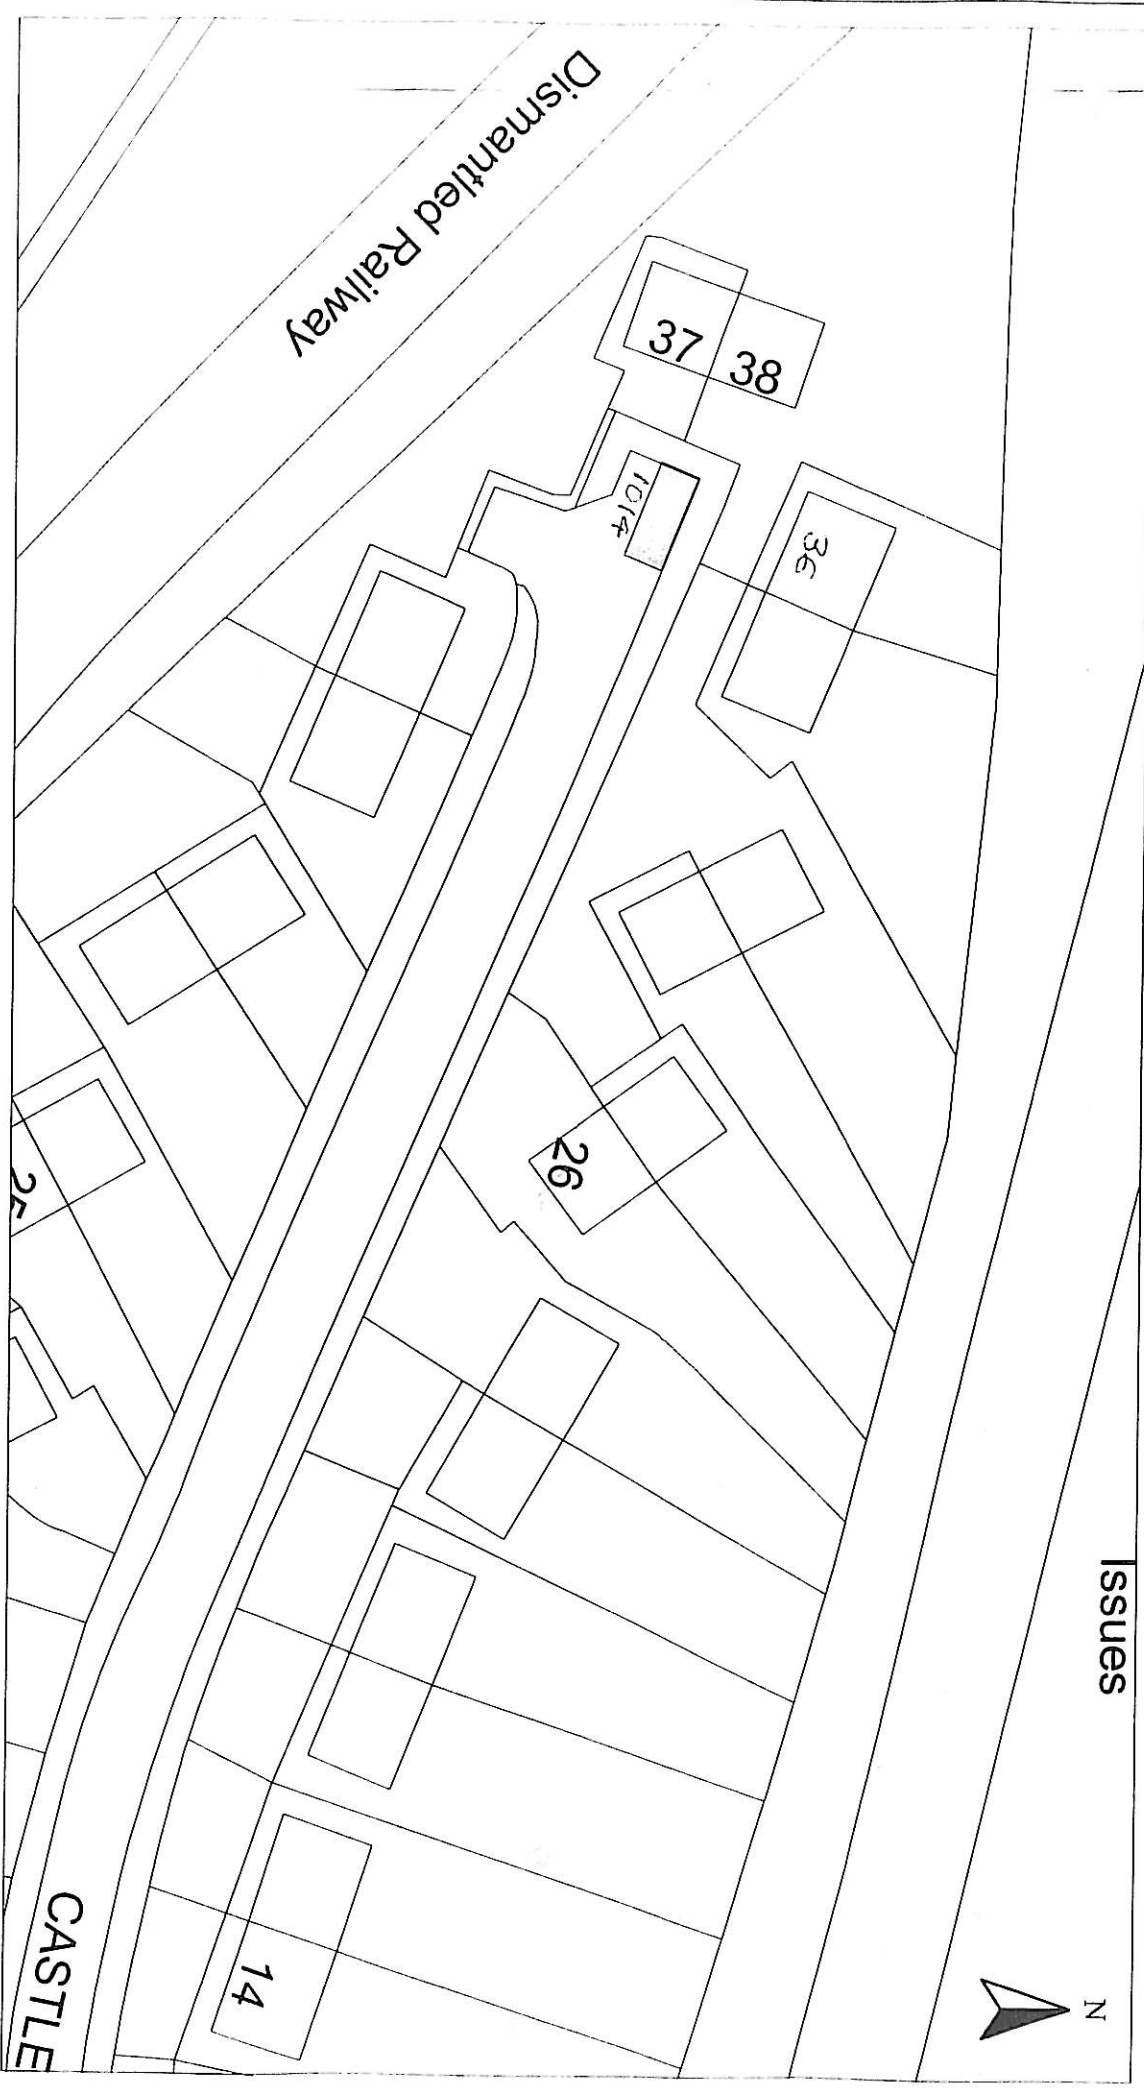

HEAD OF SERVICE
IAN MOFFAT

71 EAST HAMILTON STREET
GREENOCK, PA15 2UA

Reproduced from Ordnance Survey mapping with the permission of the Controller of Her Majesty's Stationery Office. Crown Copyright. Unauthorised reproduction infringes Crown Copyright and may result in prosecution or legal proceedings.

Ordnance Survey
Licence No. LA03097L

DISABLED PERSONS' PARKING PLACE
36 CASTLE ROAD, GREENOCK
PLACE No. 1014 REVOCATION

Scale :	1:500	Date :	APR 2011
Prepared by :	R. MACKAY	Checked by :	
Drawn by :	R. MACKAY	Approved by :	
Drawing No. :			