
Report To:	THE INVERCLYDE COUNCIL	Date: 1 DECEMBER 2011
Report By:	CORPORATE DIRECTOR REGENERATION AND ENVIRONMENT	Report No: LA/771/11
Contact Officer:	AUDREY WARMISHAM	Contact No: 01475 712118
Subject:	PROPOSED TRAFFIC REGULATION ORDER – DUNLOP STREET, GREENOCK WAITING RESTRICTIONS (AMENDMENT NO 1) ORDER 2011	

1.0 PURPOSE

- 1.1 The purpose of the report is to introduce Traffic Regulation Order – Dunlop Street, Greenock Waiting Restrictions (Amendment No 1) Order 2011.

2.0 SUMMARY

- 2.1 In order to improve road safety, the Safe, Sustainable Communities Committee at the meeting held on 25 October 2011 agreed that The Inverclyde Council be asked to make the Traffic Regulation Order – Dunlop Street, Greenock Waiting Restrictions (Amendment No 1) Order 2011 in terms of the Road Traffic Regulation Act 1984.
- 2.2 The proposals have been advertised and no objections were received.
- 2.3 There are no legal or financial implications.

3.0 RECOMMENDATIONS

- 3.1 That a Resolution is made in the following terms.
- 3.2 THE INVERCLYDE COUNCIL, incorporated under the Local Government etc. (Scotland) Act 1994, RESOLVE TO MAKE as they HEREBY MAKE a Resolution under Sections 1(1), 2(1) and (2) and Part III of Schedule 9 of the Road Traffic Regulation Act 1984 to amend the existing waiting restrictions at Dunlop Street, Greenock all as detailed in a copy of the Order forming a supplement to the principal minute hereof, and that the Head of Environmental & Commercial Services and the Head of Legal & Democratic Services be authorised to take all necessary action in connection therewith.

Appendix

Legal & Democratic Services

THE INVERCLYDE COUNCIL

DUNLOP ST, GREENOCK
WAITING RESTRICTIONS (AMENDMENT NO 1)
ORDER 2011

TRAFFIC REGULATION ORDER

THE INVERCLYDE COUNCIL
DUNLOP STREET, GREENOCK
WAITING RESTRICTIONS (AMENDMENT NO 1)
ORDER 2011

The Inverclyde Council in exercise of the powers conferred on them by Sections 1(1), 2(1) to (3) and Part IV of Section 9 of the Road Traffic Regulation Act 1984 ("the Act") and of all other enabling powers and after consultation with the Chief Constable of Strathclyde Police in accordance with Part III of Schedule 9 to the Act hereby make the following Order.

This Order may be cited as "The Inverclyde Council Dunlop Street, Greenock Waiting Restrictions (Amendment No 1) Order 2011 and shall come into operation on #####.

In this Order the following expressions have the meanings hereby assigned to them:

"vehicle" unless the context otherwise requires, means a vehicle of any description and includes a machine or implement of any kind drawn or propelled along roads whether or not by mechanical power;

"taxi" has the same meaning as in Section 23(1) of the Civic Government (Scotland) Act 1982;

"Council" means The Inverclyde Council;

3. Save as provided in Article 4 of this Order no person shall, except upon the direction or with the permission of a police constable in uniform, cause or permit any vehicle to wait at any time in any of the lengths of road specified in the Schedule and plan annexed to this Order.
4. Nothing in Article 3 of this Order shall:
 - (a) Prevent any person from causing or permitting a vehicle to wait in any of the lengths of road referred to in that Article:-
 - (i) for so long as may be necessary to enable a person to board or alight from the vehicle or to load thereon or unload therefrom his personal luggage;
 - (ii) for so long as may be necessary to enable the vehicle, if it cannot conveniently be used for such purpose in any other road, to be used in connection with any building operation or demolition, the removal of any obstruction to traffic, the maintenance, improvement or reconstruction of any of the lengths of the road so referred to, or the laying, erection, alteration or repair in or near to any of the said lengths of the road, of any sewer or of any main, pipe or apparatus for the supply of gas, water or electricity, or of any telecommunications apparatus as defined in the Telecommunications Act 1984;

- (iii) to enable the vehicle, if it cannot conveniently be used for such purpose in any other road, to be used in pursuance of statutory powers and duties and in particular, but without prejudice to the generality of the foregoing, to enable the vehicle to be used in connection with police, fire brigade and ambulance purposes;
 - (iv) if the vehicle is waiting owing to the driver being prevented from proceeding by circumstances beyond his control or to such waiting being necessary in order to avoid an accident;
 - (v) if the vehicle is in the service of or employed by the Post Office and is waiting in any of the lengths of the road while postal packets addressed to premises adjacent thereto are being unloaded from the vehicle or having been unloaded therefrom are being delivered or while postal packets are being collected from premises or posting boxes adjacent thereto;
 - (vi) for the purpose of loading or unloading the vehicle while the vehicle is standing at the kerb and is in actual use in connection with the removal of furniture from one office or dwelling house to another or the removal of furniture from such premises to a depository or to such premises from a depository;
 - (vii) to enable the vehicle to be used in connection with funeral operations.
- (b) Apply to a licensed taxi waiting in a taxi stance during any period for which that stance has been designated by the Council under the Civic Government (Scotland) Act 1982.
5. The Order specified in the Schedule to this Order shall have effect subject to the amendment specified in that Schedule.

Sealed with the Common Seal of The Inverclyde Council and subscribed for them and on their behalf by

THE INVERCLYDE COUNCIL

**DUNLOP STREET, GREENOCK
WAITING RESTRICTIONS (AMENDMENT NO 1)
ORDER 2011**

Order to be amended:

The Inverclyde Council Dunlop Street, Greenock
(No Waiting, No Loading At Any Time) Order 2011

SCHEDULE

No Waiting No Loading At Any

Length of Road In Inverclyde
within the Town of Greenock

Side of Road to which
Restriction Applies

Dunlop Street

Delete last paragraph and substitute with:

From the extended West kerbline of Wallace Street
Southwestwards for a distance of 30.5 metres of thereby


South

THE INVERCLYDE COUNCIL
DUNLOP STREET, GREENOCK
WAITING RESTRICTIONS (AMENDMENT NO 1)
ORDER 2011

Statement of Reasons for Proposing to Make the Above Order

It is considered necessary to make the above Order to avoid danger to persons and other traffic using the road.

DRAFT

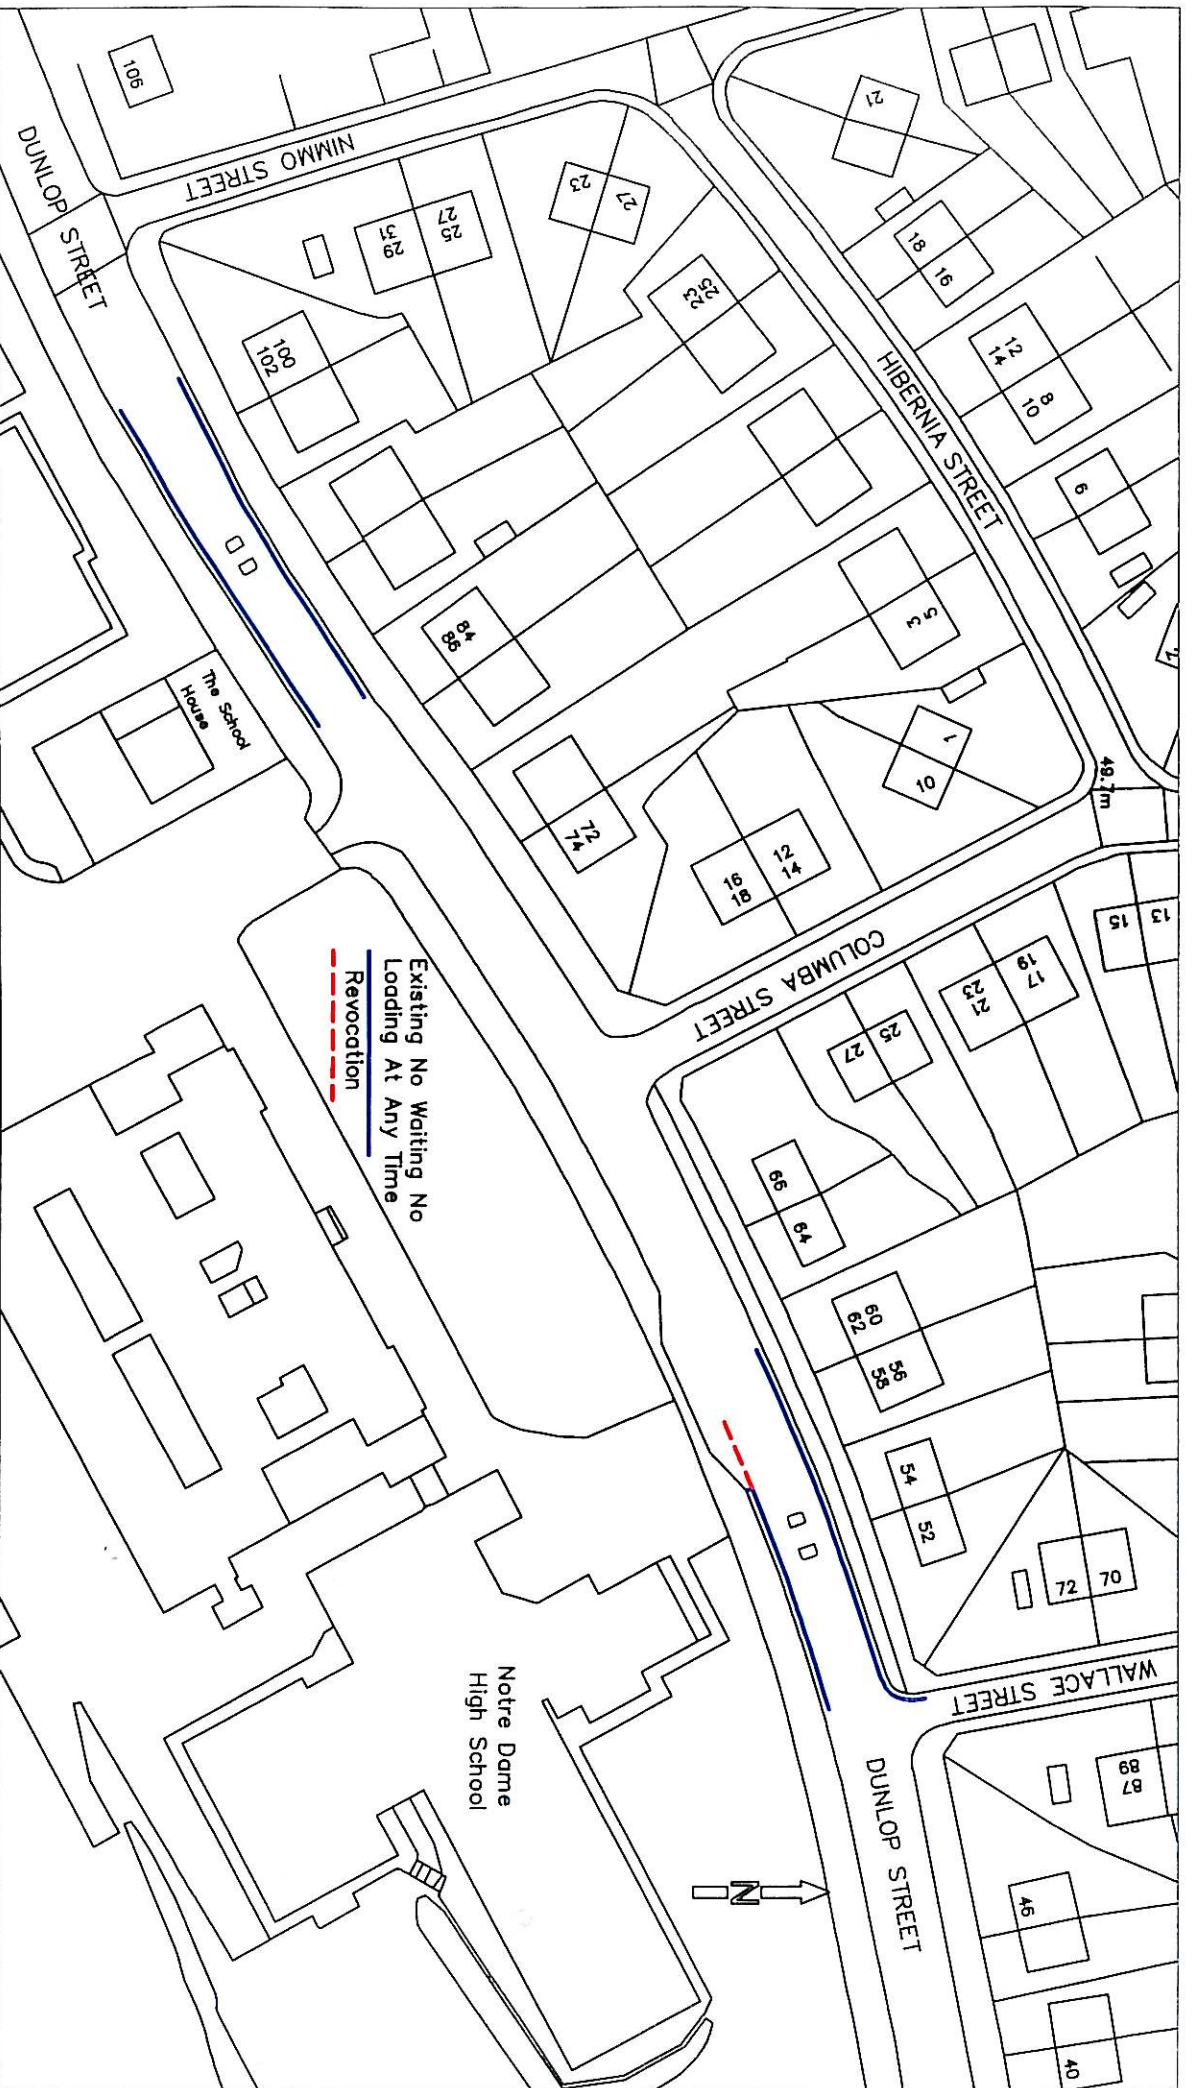

Existing No Waiting No
Loading At Any Time
Revocation

Notre Dame
High School

Transportation Section		OS Ordnance Survey	
Original Drawing Size 297x420 (A4)	HEAD OF SERVICE Ian Moffat	This map is reproduced from Ordnance Survey material with the permission of Ordnance Survey on behalf of the Controller of Her Majesty's Stationery Office. Crown copyright and any third party copyright. Copyright Licensing No. (00034411 0007)	
71 EAST HAMILTON STREET GREENOCK, PAIS 2UA	TRAFFIC REGULATION ORDER C108 DUNLOP STREET, GREENOCK WAITING RESTRICTIONS (AMEND No.1)		
Scale : 1:1000	Prepared by : R Mackay	Date : May 2011	Checked by :
Drawn by : R Mackay	Approved by :	File No. : 19/38	Drawing No. : TR/TRO/108