
Report To:	ENVIRONMENT AND REGENERATION COMMITTEE	Date: 7 MARCH 2013
Report By:	CORPORATE DIRECTOR ENVIRONMENT REGENERATION AND RESOURCES	Report No: LA/956/13
Contact Officer:	JOANNA DALGLEISH	Contact No:01475 712123
Subject:	PROPOSED TRAFFIC REGULATION ORDER – GATESIDE ROAD, KILMACOLM (WEIGHT RESTRICTION REVOCATION) ORDER 2013	

1.0 PURPOSE

- 1.1 Local Authorities are empowered to make Orders under the Road Traffic Regulation and Roads (Scotland) Acts 1984 and under the Council's Scheme of Administration the Head of Environmental & Commercial Services is responsible for the making, implementation and review of Traffic Management Orders and Traffic Regulation Orders.

2.0 BACKGROUND

- 2.1 Gateside Bridge is situated 225 metres south of the junction of Gateside Road and the B788 near Kilmacolm and carries the unclassified Gateside Road over the Burnbank Water.

- 2.2 The existing Traffic Regulation Order in force is "The Inverclyde Council Gateside Bridge, Kilmacolm (13 Tonne Weight Restriction) Order 2000".

- 2.3 The proposed Traffic Regulation Order will revoke the existing 13 Tonne weight restriction as the bridge has been upgraded and the weight restriction is no longer necessary.

- 2.4 The proposals have been advertised in the Greenock Telegraph and Paisley Express. Full details of the proposals have been made available for public inspection during normal office hours at the offices of the Head of Environmental & Commercial Services, the Head of Legal & Democratic Services, Central Library and Kilmacolm Library. A copy of the draft Order is appended hereto for Members' information.

Appendix

- 2.5 No objections to the proposals have been received and, accordingly, the Committee is requested to approve the Order.

- 2.6 The Committee is asked to note that, if approved, the Order may not be implemented until the making of the Order has been advertised to allow any persons who so wish a period of six weeks to question the validity of the Order in terms of the Road Traffic Regulation Act 1984.

3.0 RECOMMENDATION

- 3.1 That the Committee recommend to The Inverclyde Council the making of the Gateside Road, Kilmacolm (Weight Restriction Revocation) Order 2013 and remit it to the Head of Environmental & Commercial Services and Head of Legal & Democratic Services to arrange for its implementation.

Legal & Democratic Services

THE INVERCLYDE COUNCIL
GATESIDE ROAD, KILMACOLM
(WEIGHT RESTRICTION
REVOCATION) ORDER 2013
TRAFFIC REGULATION ORDER

THE INVERCLYDE COUNCIL

**GATESIDE ROAD, KILMACOLM
(WEIGHT RESTRICTION REVOCATION) ORDER 2013**

The Inverclyde Council in exercise of the powers conferred on them by Part IV of Schedule 9 of the Road Traffic Regulation Act 1984 ("the Act") and of all other enabling powers and after consultation with the Chief Constable of Strathclyde Police in accordance with Part III of Schedule 9 of the Act hereby make the following Order:

1. This Order may be cited as "The Inverclyde Council Gateside Road, Kilmacolm (Weight Restriction Revocation) Order 2013" and shall come into operation on **.
2. The Order specified in the Schedule to this Order is hereby revoked.

Sealed with the Common Seal of The Inverclyde Council and subscribed for them on their behalf by

DRAFT

THE INVERCLYDE COUNCIL

**GATESIDE ROAD, KILMACOLM
WEIGHT RESTRICTION REVOCATION**

**Statement of Reasons for Proposing to Make
the Above Order**

It is considered that the existing weight restriction Order is no longer necessary.

DRAFT


SCHEDULE

GATESIDE ROAD, KILMACOLM

WEIGHT RESTRICTION REVOCATION

Order to be revoked entirely

"The Inverclyde Council Gateside Bridge, Kilmacolm (13 Tonne Weight Restriction) Order 2000"

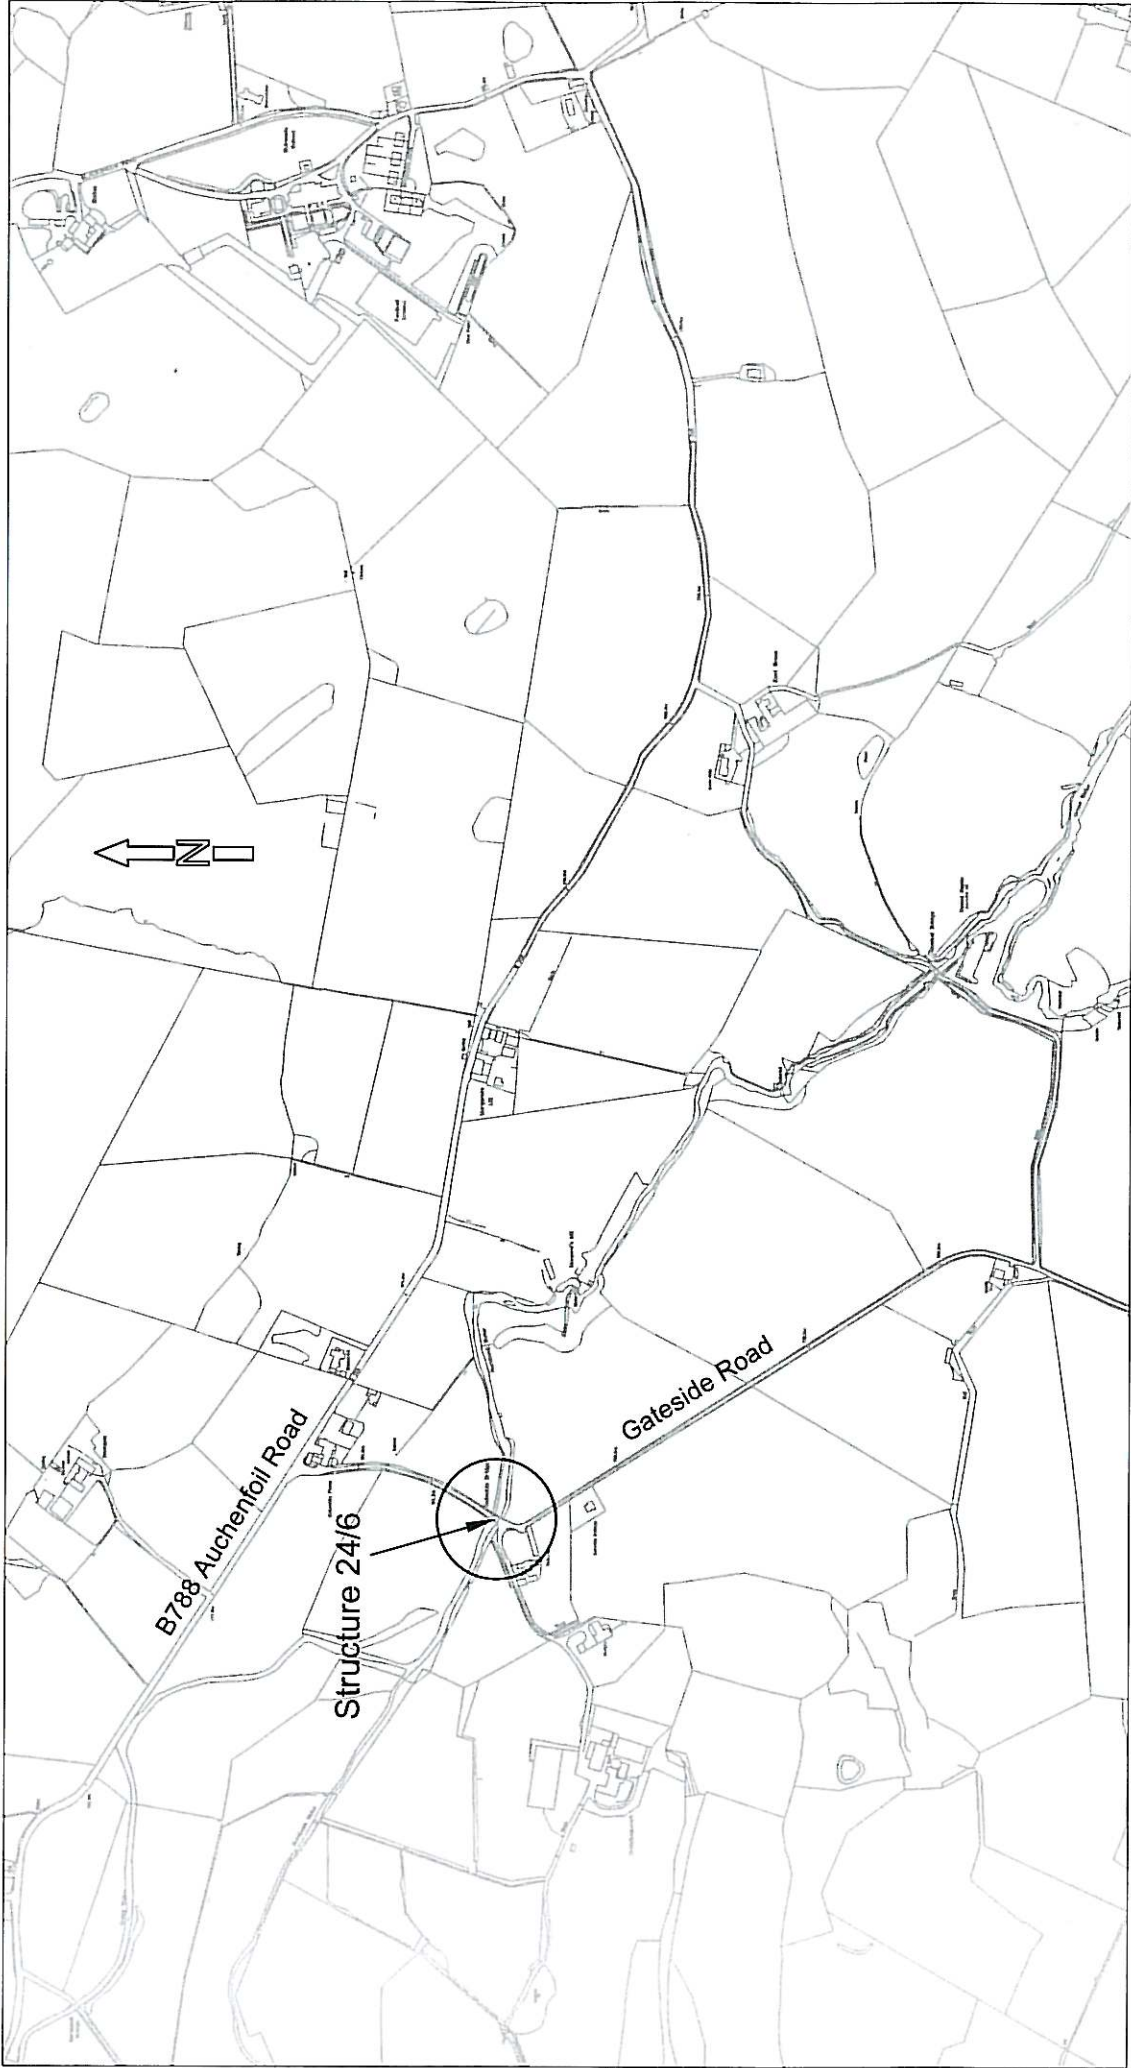

Design Section

Original Drawing No: 297-210 (A4)

HEAD OF SERVICE
Ian Moffat

71 EAST HAMILTON STREET
GREENOCK, PA15 2UA



This map is reproduced from Ordnance Survey material with the permission of Ordnance Survey on behalf of the Controller of Her Majesty's Stationery Office. © Crown Copyright. It is reproduced by Inverclyde Council. All rights reserved. No part of this publication may be reproduced, stored in a retrieval system or transmitted in any form or by any means, electronic, mechanical, photocopying, recording or otherwise, without the prior written permission of Ordnance Survey. Ordnance Survey Licence No. (100032441) (2007)

**TRAFFIC REGULATION ORDER C128
GATESIDE ROAD BRIDGE, KILMACOLM
WEIGHT RESTRICTION REVOCATION**

Scale : NTS
Prepared by : R.Mackay
Drawn by : R.Mackay
Drawing No. : TR/TRO/121

Date : OCT 2012
Checked by :
Approved by :
File No. : 19/38