

Report To: THE INVERCLYDE COUNCIL **Date:** 11 APRIL 2013

Report By: CORPORATE DIRECTOR
ENVIRONMENT REGENERATION
AND RESOURCES **Report No:** LA/996/13

Contact Officer: JOANNA DALGLEISH **Contact No:** 01475 712123

Subject: PROPOSED TRAFFIC REGULATION ORDER – GATESIDE
ROAD, KILMACOLM (WEIGHT RESTRICTION REVOCATION)
ORDER 2013

1.0 PURPOSE

- 1.1 The purpose of the report is to introduce Traffic Regulation Order – Gateside Road, Kilmacolm (Weight Restriction Revocation) Order 2013.

2.0 SUMMARY

- 2.1 At the meeting of The Inverclyde Council held on 17 February 2000 the Council agreed to make the Traffic Regulation Order – Gateside Bridge, Kilmacolm (13 Tonne Weight Restriction) Order 2000. The bridge has been upgraded and the 13 Tonne weight restriction is no longer necessary. Accordingly, it is proposed to revoke the Traffic Regulation Order which imposes the restriction.
- 2.2 The Environment and Regeneration Committee, at the meeting held on 7 March 2013, agreed that The Inverclyde Council be asked to make a Traffic Regulation Order to revoke the 13 Tonne weight restriction on Gateside Road, Kilmacolm in terms of the Road Traffic Regulation Act 1984, Roads (Scotland) Act 1984 and associated Regulations.
- 2.3 The proposals have been advertised and no objections have been received.

3.0 RECOMMENDATION

- 3.1 That a Resolution is made in the following terms.
- 3.2 THE INVERCLYDE COUNCIL, incorporated under the Local Government etc. (Scotland) Act 1994, RESOLVE TO MAKE as they HEREBY MAKE a Resolution under Part IV of Schedule 9 of the Road Traffic Regulation Act 1984 to permit revocation of the existing 13 Tonne weight restriction on Gateside Road, Kilmacolm all as detailed in a copy of the Order forming a supplement to the principal minute hereof, and that the Head of Environmental & Commercial Services and Head of Legal & Democratic Services be authorised to take all necessary action in connection therewith. Appendix

THE INVERCLYDE COUNCIL
GATESIDE ROAD, KILMACOLM
(WEIGHT RESTRICTION
REVOCATION) ORDER 2013
TRAFFIC REGULATION ORDER

THE INVERCLYDE COUNCIL

**GATESIDE ROAD, KILMACOLM
(WEIGHT RESTRICTION REVOCATION) ORDER 2013**

The Inverclyde Council in exercise of the powers conferred on them by Part IV of Schedule 9 of the Road Traffic Regulation Act 1984 ("the Act") and of all other enabling powers and after consultation with the Chief Constable of Strathclyde Police in accordance with Part III of Schedule 9 of the Act hereby make the following Order:

1. This Order may be cited as "The Inverclyde Council Gateside Road, Kilmacolm (Weight Restriction Revocation) Order 2013" and shall come into operation on **.
2. The Order specified in the Schedule to this Order is hereby revoked.

Sealed with the Common Seal of The Inverclyde Council and subscribed for them on their behalf by

DRAFT

THE INVERCLYDE COUNCIL

**GATESIDE ROAD, KILMACOLM
WEIGHT RESTRICTION REVOCATION**

**Statement of Reasons for Proposing to Make
the Above Order**

It is considered that the existing weight restriction Order is no longer necessary.

DRAFT


SCHEDULE

GATESIDE ROAD, KILMACOLM

WEIGHT RESTRICTION REVOCATION

Order to be revoked entirely

"The Inverclyde Council Gateside Bridge, Kilmacolm (13 Tonne Weight Restriction) Order 2000"

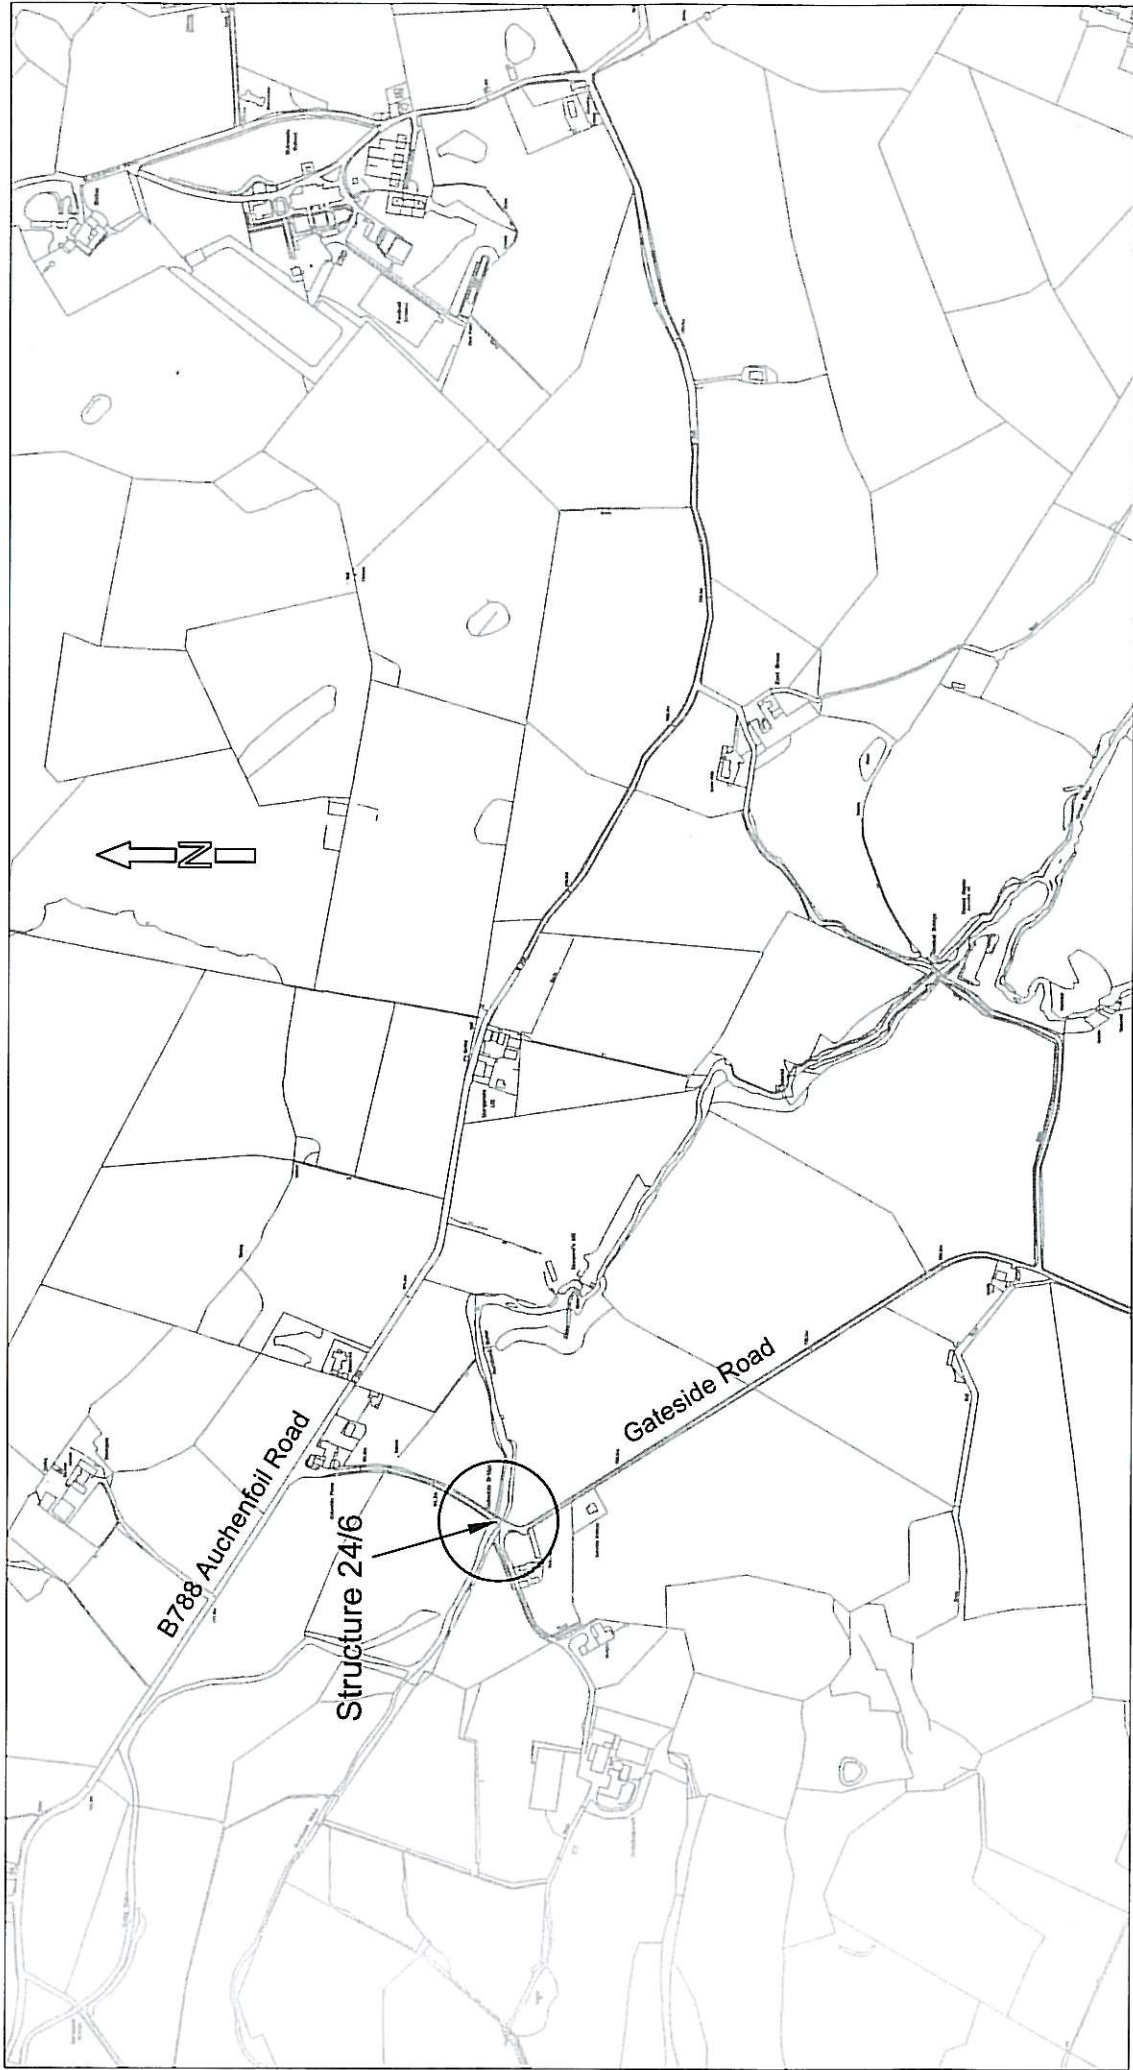

Design Section

Original Drawing No: 297-210 (A4)

HEAD OF SERVICE
Ian Moffat

71 EAST HAMILTON STREET
GREENOCK, PA15 2UA



This map is reproduced from Ordnance Survey material with the permission of Ordnance Survey on behalf of the Controller of Her Majesty's Stationery Office. © Crown Copyright. It is reproduced by Inverclyde Council. All rights reserved. No part of this publication may be reproduced without the prior written permission of Ordnance Survey. COPYRIGHT LICENCE No. (08003241) (2007)

**TRAFFIC REGULATION ORDER C128
GATESIDE ROAD BRIDGE, KILMACOLM
WEIGHT RESTRICTION REVOCATION**

Scale : NTS

Prepared by : R.Mackay

Drawn by : R.Mackay

Drawing No. : TR/TRO/121

Date : OCT 2012

Checked by :

Approved by :

File No. : 19/38