
Report To: ENVIRONMENT & REGENERATION COMMITTEE **Date:** 16 JANUARY 2014

Report By: ACTING CORPORATE DIRECTOR, ENVIRONMENT, REGENERATION & RESOURCES **Report No:** LA/1118/13

Contact Officer: JOANNA DALGLEISH **Contact No:** 01475 712123

Subject: PROPOSED TRAFFIC REGULATION ORDER – DISABLED PERSONS’ PARKING PLACES (ON STREET) ORDER NO. 4 2013

1.0 PURPOSE

- 1.1 Local Authorities are empowered to make Orders under the Road Traffic Regulation and Roads (Scotland) Acts 1984 and under the Council’s Scheme of Administration the Head of Environmental & Commercial Services is responsible for the making, implementation and review of Traffic Management Orders and Traffic Regulation Orders.

2.0 BACKGROUND

- 2.1 In order to comply with the Disabled Persons’ Parking Places (Scotland) Act 2009, Section 5, it is proposed to introduce a Traffic Regulation Order to accompany the provision of parking bays for the disabled. This will restrict parking to drivers displaying a Blue Badge only, and will enable the Police to enforce such restrictions.
- 2.2 The proposals have been advertised in the Greenock Telegraph and full details of the proposals have been made available for public inspection during normal office hours at the offices of the Head of Environmental & Commercial Services, the Head of Legal & Democratic Services and at Central, Port Glasgow, Greenock South West and Gourrock Libraries. A copy of the draft Order is appended hereto for Members’ information.
- 2.3 One objection to the proposals was received but this has been withdrawn and, accordingly, the Committee is requested to approve the Order.
- 2.4 The Committee is asked to note that, if approved, the Order may not be implemented until the making of the Order has been advertised to allow any persons who so wish a period of six weeks to question the validity of the Order in terms of the Road Traffic Regulation Act 1984.

Appendix

3.0 RECOMMENDATION

- 3.1 That the Committee recommend to The Inverclyde Council the making of the Traffic Regulation Order – Disabled Persons’ Parking Places (On Street) Order No 4. 2013 and remit it to the Head of Environmental & Commercial Services and Head of Legal & Democratic Services to arrange for its implementation.

Legal & Democratic Services

THE INVERCLYDE COUNCIL
DISABLED PERSONS' PARKING PLACES
(ON STREET) ORDER NO. 4 2013

TRAFFIC REGULATION ORDER

THE INVERCLYDE COUNCIL
DISABLED PERSONS' PARKING PLACES (ON STREET)
ORDER NO. 4 2013

The Inverclyde Council in exercise of the powers conferred on them by Sections 32(1) of the Road Traffic Regulation Act 1984 ("the Act") and of all other enabling powers and after consultation with the Chief Constable of Police Scotland in accordance with Part III of Schedule 9 to the Act hereby make the following Order.

1. This Order may be cited as "The Inverclyde Council Disabled Persons' Parking Places (On Street) Order No. 4 2013" and shall come into operation on #####
2. In this Order the following expressions have the meanings hereby assigned to them:
 - "vehicle" unless the context otherwise requires, means a vehicle of any description and includes a machine or implement of any kind drawn or propelled along roads whether or not by mechanical power;
 - "parking place" means a place where a vehicle, or vehicles of any class, may wait i.e. the area of land specified in the Schedule for which the use as a parking place has been authorised by the Council under Section 32(1) of the Act;
 - "sign" means a traffic sign;
 - "disabled person's badge" means:
 - (a) a badge issued under Section 21 of the Chronically Sick and Disabled Persons Act 1970;
 - (b) a badge issued under a provision of the law of Northern Ireland corresponding to that section; or
 - (c) a badge issued by any member State other than the United Kingdom for purposes corresponding to the purposes for which badges under that section are issued;
 - "disabled person's vehicle" means a vehicle lawfully displaying a disabled person's badge;
 - "Council" means The Inverclyde Council;
3. Each area of road which is described in the Schedule and plans relative to this Order is hereby designated as a parking place.
4. The parking places designated in this Order shall only be used for the leaving of disabled persons' vehicles displaying a valid disabled person's badge.

5. The limits of each parking place designated in this Order shall be indicated on the carriageway as prescribed by The Traffic Signs Regulations and General Directions 2002.
6. Every vehicle left in any parking place designated in this Order shall stand such that no parking place is occupied by more than one vehicle and that every part of the vehicle is within the limits of the parking place provided that, where the length of a vehicle precludes compliance with this paragraph, such vehicle shall be deemed to be within the limits of a parking place if;
 - i. the extreme front portion or, as the case may be, the extreme rear portion of the vehicle is within 300mm of an indication on the carriageway provided under this Order in relation to the parking place; and
 - ii. the vehicle, or any part thereof, is not within the limits of any adjoining parking place.
7. Any person duly authorised by the Council or a police officer in uniform or a traffic warden or parking attendant may move or cause to be moved in case of any emergency, to any place they think fit, vehicles left in a parking place.
8. Any person duly authorised by the Council may suspend the use of a parking place or any part thereof whenever such suspension is considered reasonably necessary:
 - i. for the purpose of facilitating the movement of traffic or promoting its safety;
 - ii. for the purpose of any building operation, demolition, or excavation in or adjacent to the parking place or the laying, erection, alteration, removal or repair in or adjacent to the parking place of any sewer or of any main, pipe, apparatus for the supply of gas, water electricity or of any telecommunications apparatus, traffic sign or parking meter;
 - iii. for the convenience of occupiers of premises adjacent to the parking place on any occasion of the removal of furniture from one office or dwellinghouse to another or the removal of furniture from such premises to a depository or to such premises from a depository;
 - iv. on any occasion on which it is likely by reason of some special attraction that any street will be thronged or obstructed; or
 - v. for the convenience of occupiers of premises adjacent to the parking place at times of weddings or funerals or on other special occasions.
9. A police officer in uniform may suspend for not longer than twenty four hours the use of a parking place or part thereof whenever such suspension is considered reasonably necessary for the purpose of facilitating the movement of traffic or promoting its safety.

10. This Order insofar as it relates to the parking places to be revoked (R) and amended, as specified in the Schedule to this Order, partially revokes and amends On-Street Parking Places (Without Charges) Order No 2. 2002, No. 2 2005, No. 2 2007 and No.1 2008 and Disabled Persons' Parking Places (On-Street) Order No. 1 2010, No. 4 2011, No. 4 2012 and No. 2 2013 respectively.

Sealed with the Common Seal of The Inverclyde Council and subscribed for them and on their behalf by ##

DRAFT

INVERCLYDE COUNCIL

**DISABLED PERSONS' PARKING PLACES (ON STREET)
ORDER NO. 4 2013**

**Statement of Reasons for Proposing to Make
the Above Order**

It is considered necessary to make the above Order to provide assistance for disabled persons who hold a badge under the Disabled Persons (Badges for Motor Vehicles) (Scotland) Regulations 2000 as amended and by revoking those parking places no longer required to maximise street parking capacity.

DRAFT

INVERCLYDE COUNCIL


DISABLED PERSONS' PARKING PLACES (ON-STREET) ORDER No.4 2013

SCHEDULE

Rev C

All and whole that area of ground as described in Column 2 in the table below:

<u>Ref No.</u>	<u>Address of Disabled Person's Parking Place to be created or revoked ® "ex-adverso"</u>
1316	16 Gael Street, Greenock
1317	2 George Road, Gourrock
1318	4 Westray Avenue, Port Glasgow
1319	31 Hillside Drive, Port Glasgow
1323	70 Fancy Farm Road, Greenock
1324	60 Balloch Road, Greenock
1326	36 Gordon Street, Greenock
1330	16 Ardgowan Square, Greenock
1331	191 Oronsay Avenue, Port Glasgow
1333	57 Bridgend Avenue, Port Glasgow
1336	69 Kelly Street, Greenock
1337	38 Belville Avenue, Greenock
0146	33 Wren Road, Greenock ®
0504	28 Brightside Avenue, Port Glasgow ®
0718	186 Old Inverkip Road, Greenock ®
0763	47 Glenside Road, Port Glasgow ®
0953	11A Brightside Avenue, Port Glasgow ®
1134	105a Eldon Street, Greenock ®
1215	16 Kelburn Terrace, Port Glasgow ®
1256	0 Norfolk Road, Greenock ®

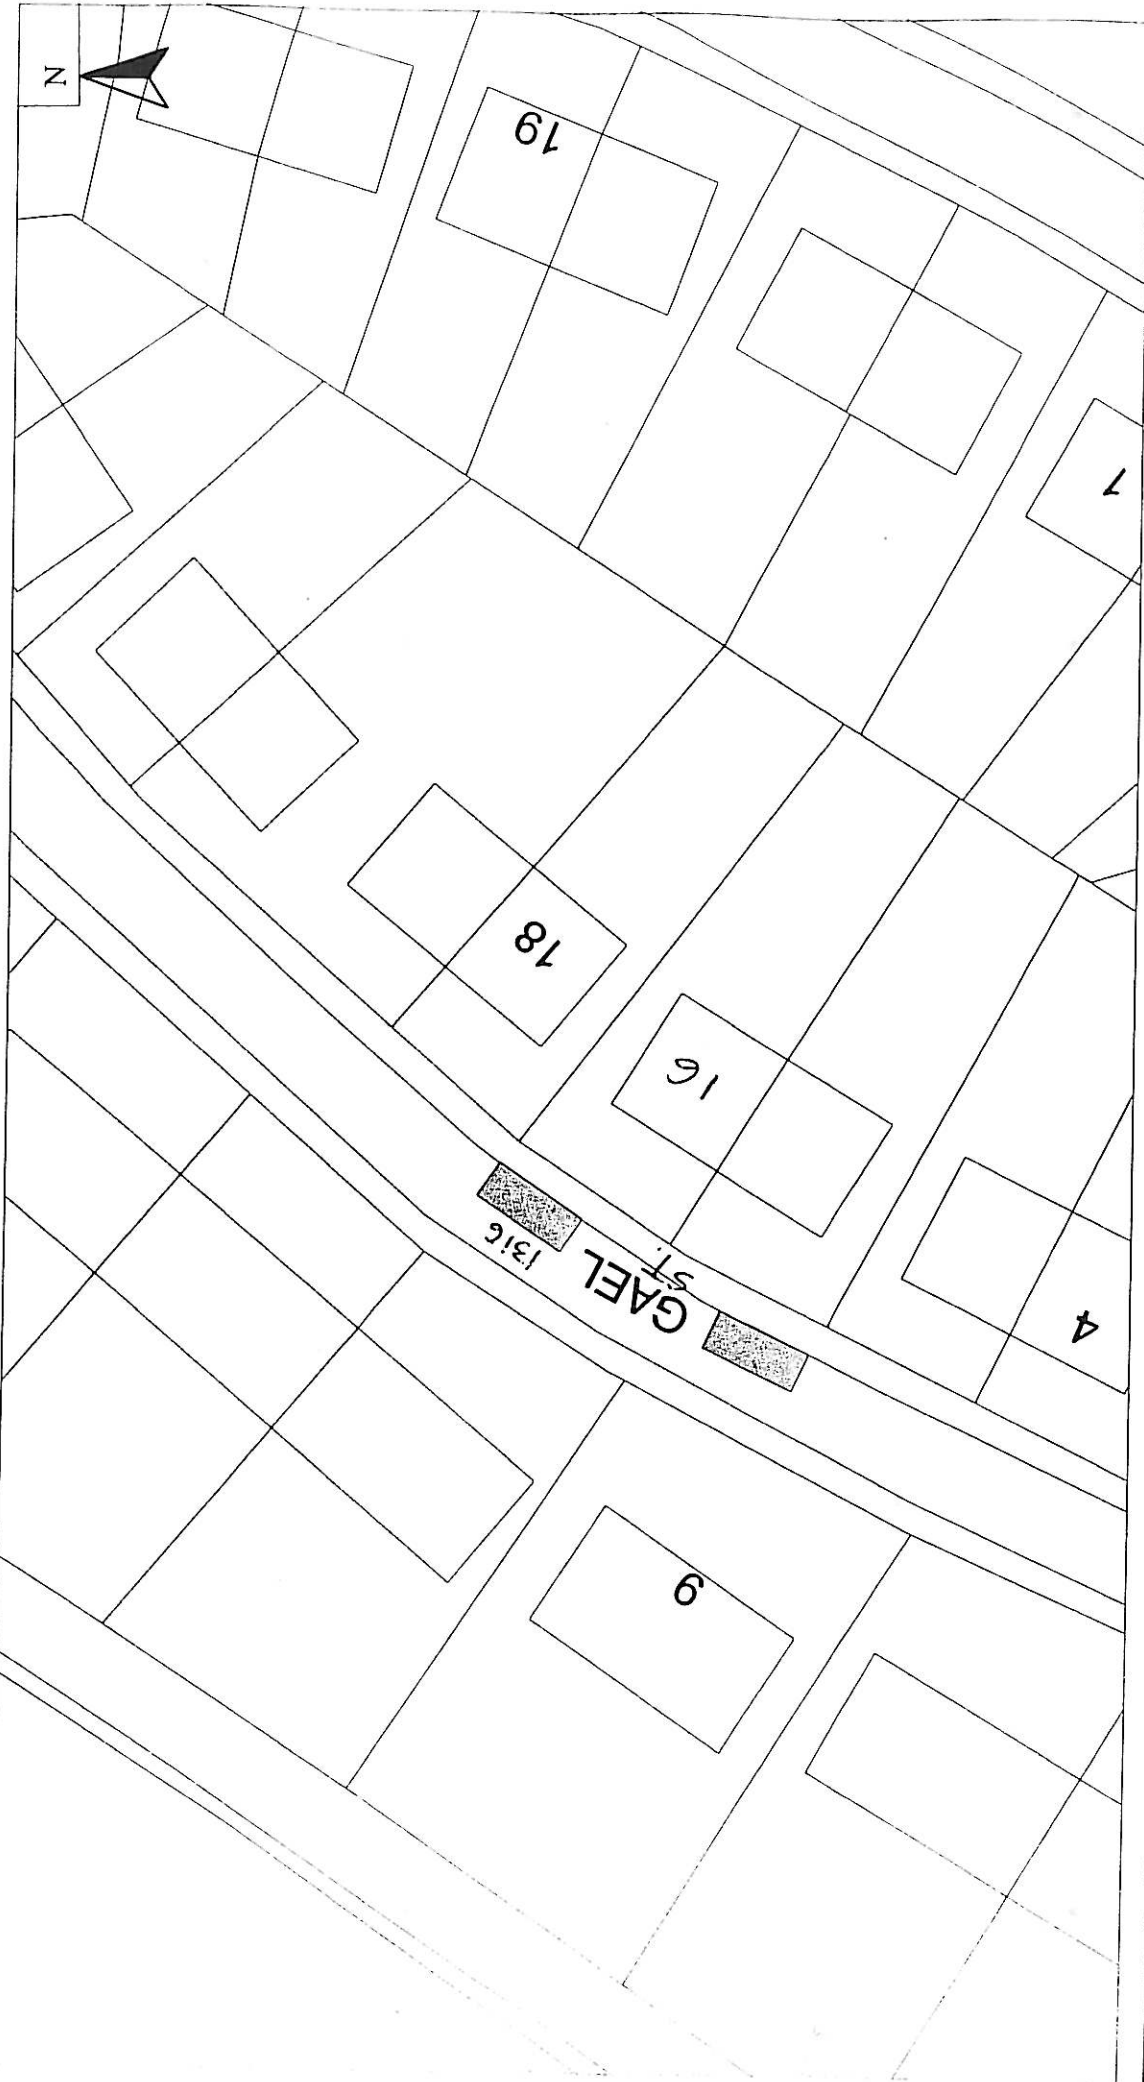

Disabled Bays HEAD OF SERVICE IAN MOFFAT 71 EAST HAMILTON STREET GREENOCK, PA15 2UA	Reproduced from Ordnance Survey mapping with the permission of the Controller of Her Majesty's Stationary Office. Crown Copyright. Unauthorised reproduction infringes Crown Copyright and may result in prosecution or legal proceedings.		Scale : 1:500 Prepared by : R. MACKAY Drawn by : R. MACKAY Drawing No. :		Date : JULY 2013 Checked by : Approved by : File No. : 19/12	
	Disabled Persons' Parking Place 16 GAEL STREET, GREENOCK PLACE No. 1316		Ordnance Survey		Licence No. LA03097L	




Scale :	1:500	Date :	JULY 2013
Prepared by :	R. MACKAY	Checked by :	
Drawn by :	R. MACKAY	Approved by :	
Drawing No. :		File No. :	19/12


DISABLED PERSONS' PARKING PLACE
2 GEORGE ROAD, GOUROCK
PLACE No. 1317

Reproduced from Ordnance Survey mapping with the permission of the Controller of Her Majesty's Stationery Office. Crown Copyright. All rights reserved. No part of this publication may be reproduced, stored in a retrieval system or transmitted in any form or by any means, electronic, mechanical, photocopying, recording or otherwise, without the prior written permission of Ordnance Survey.
Licence No. LA03097L
Ordnance Survey


HEAD OF SERVICE
IAN MOFFAT
71 EAST HAMILTON STREET
GREENOCK, PA15 2UA

Disabled Bays

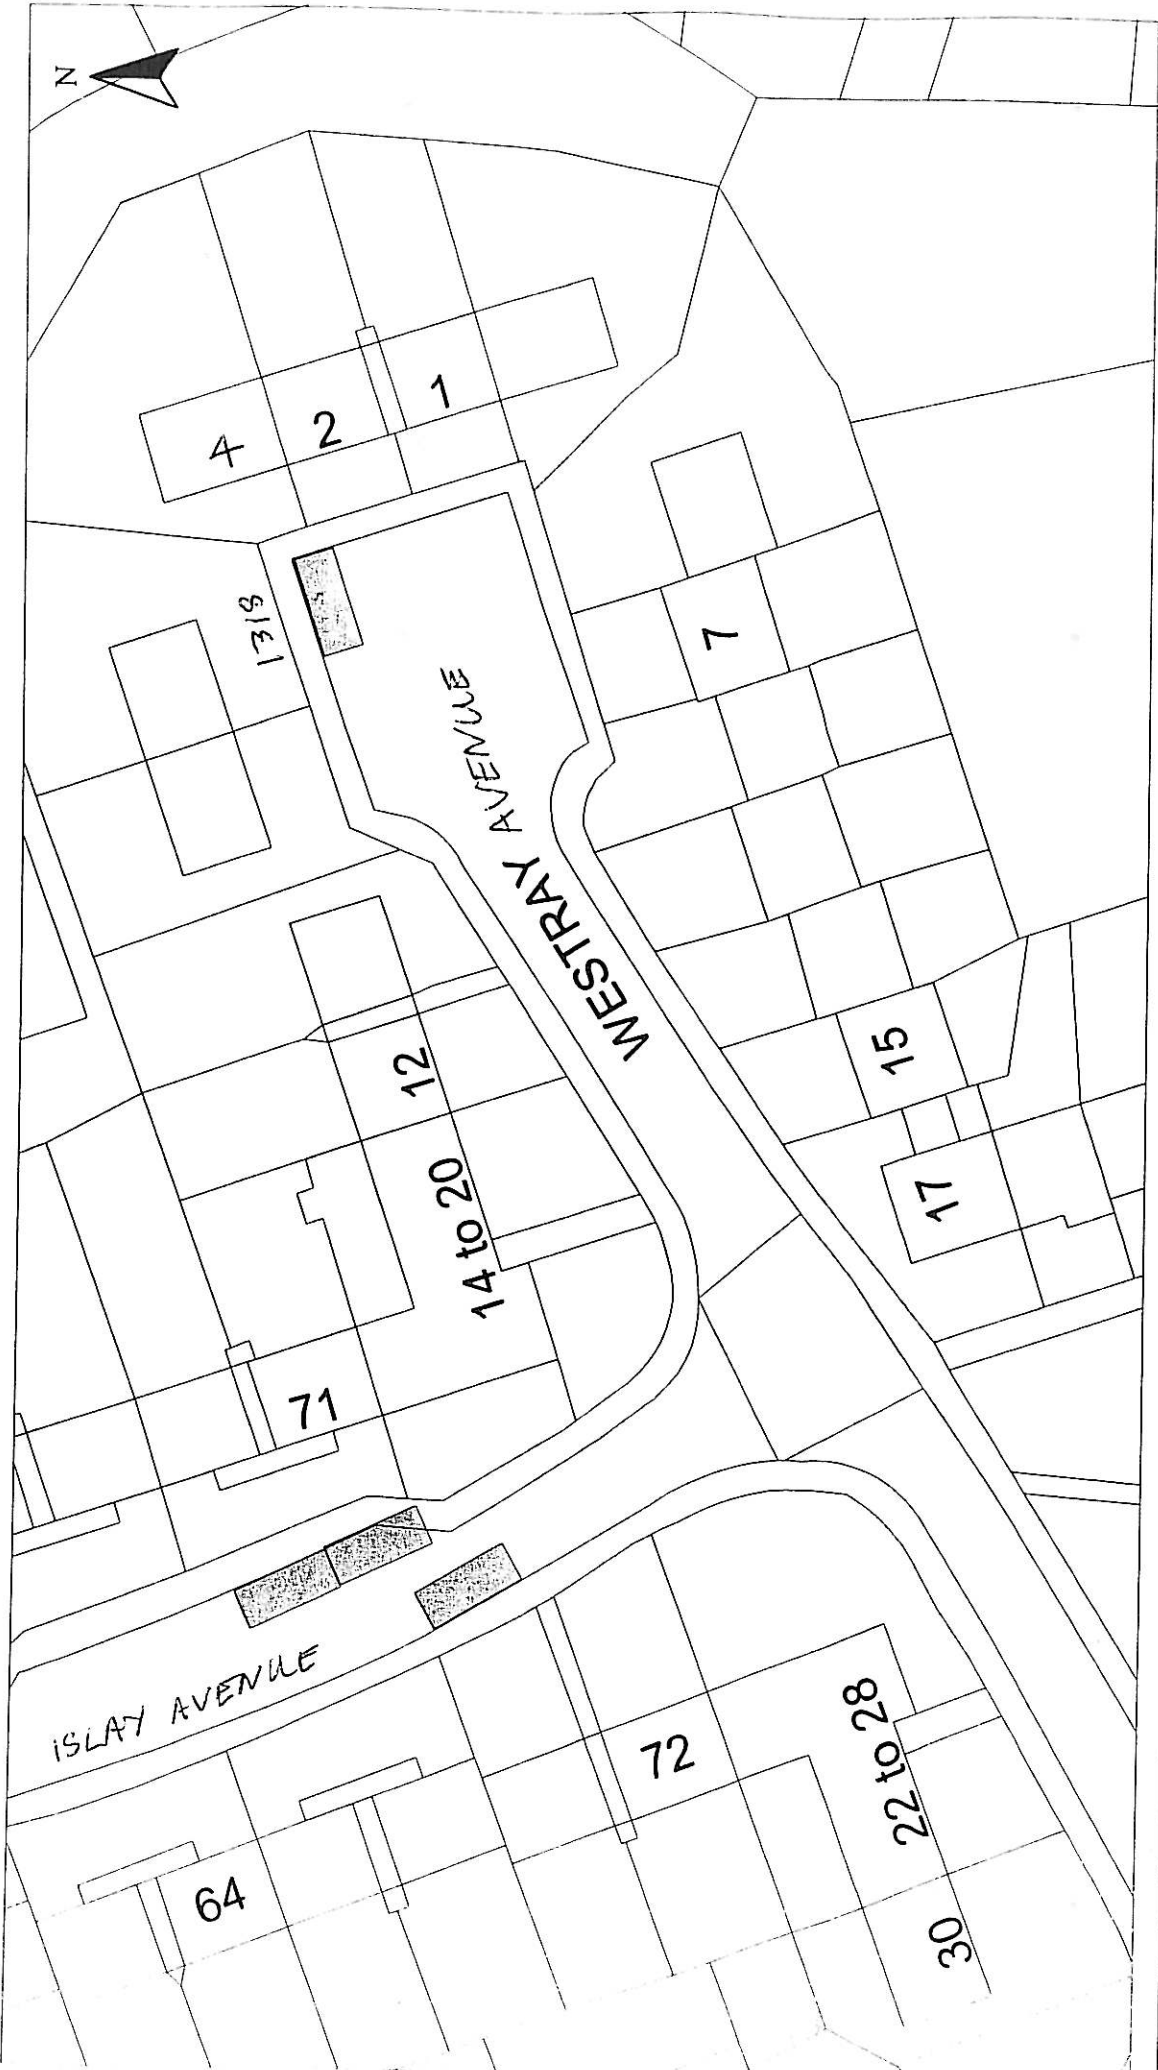
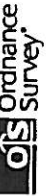
<p>Reproduced from Ordnance Survey mapping with the permission of Her Majesty's Stationery Office. Crown Copyright. This document is a reproduction of Ordnance Survey data and may be used in connection with other Ordnance Survey products.</p> <p>Licence No. LA03097L</p> 		<p>Scale : 1:500</p> <p>Prepared by : R. MACKAY</p> <p>Drawn by : R. MACKAY</p> <p>Drawing No. : 19/12</p>	<p>Date : JULY 2013</p> <p>Checked by :</p> <p>Approved by :</p>
<p>DISABLED PERSONS' PARKING PLACE</p> <p>4 WESTRAY AVENUE, PORT GLASGOW</p> <p>PLACE No. 1318</p>			
<p>HEAD OF SERVICE IAN MOFFAT</p>	<p>71 EAST HAMILTON STREET GREENOCK, PA15 2UA</p>		
<p>Disabled Bays</p>			

Inverclyde council ENVIRONMENTAL & COMMERCIAL SERVICES

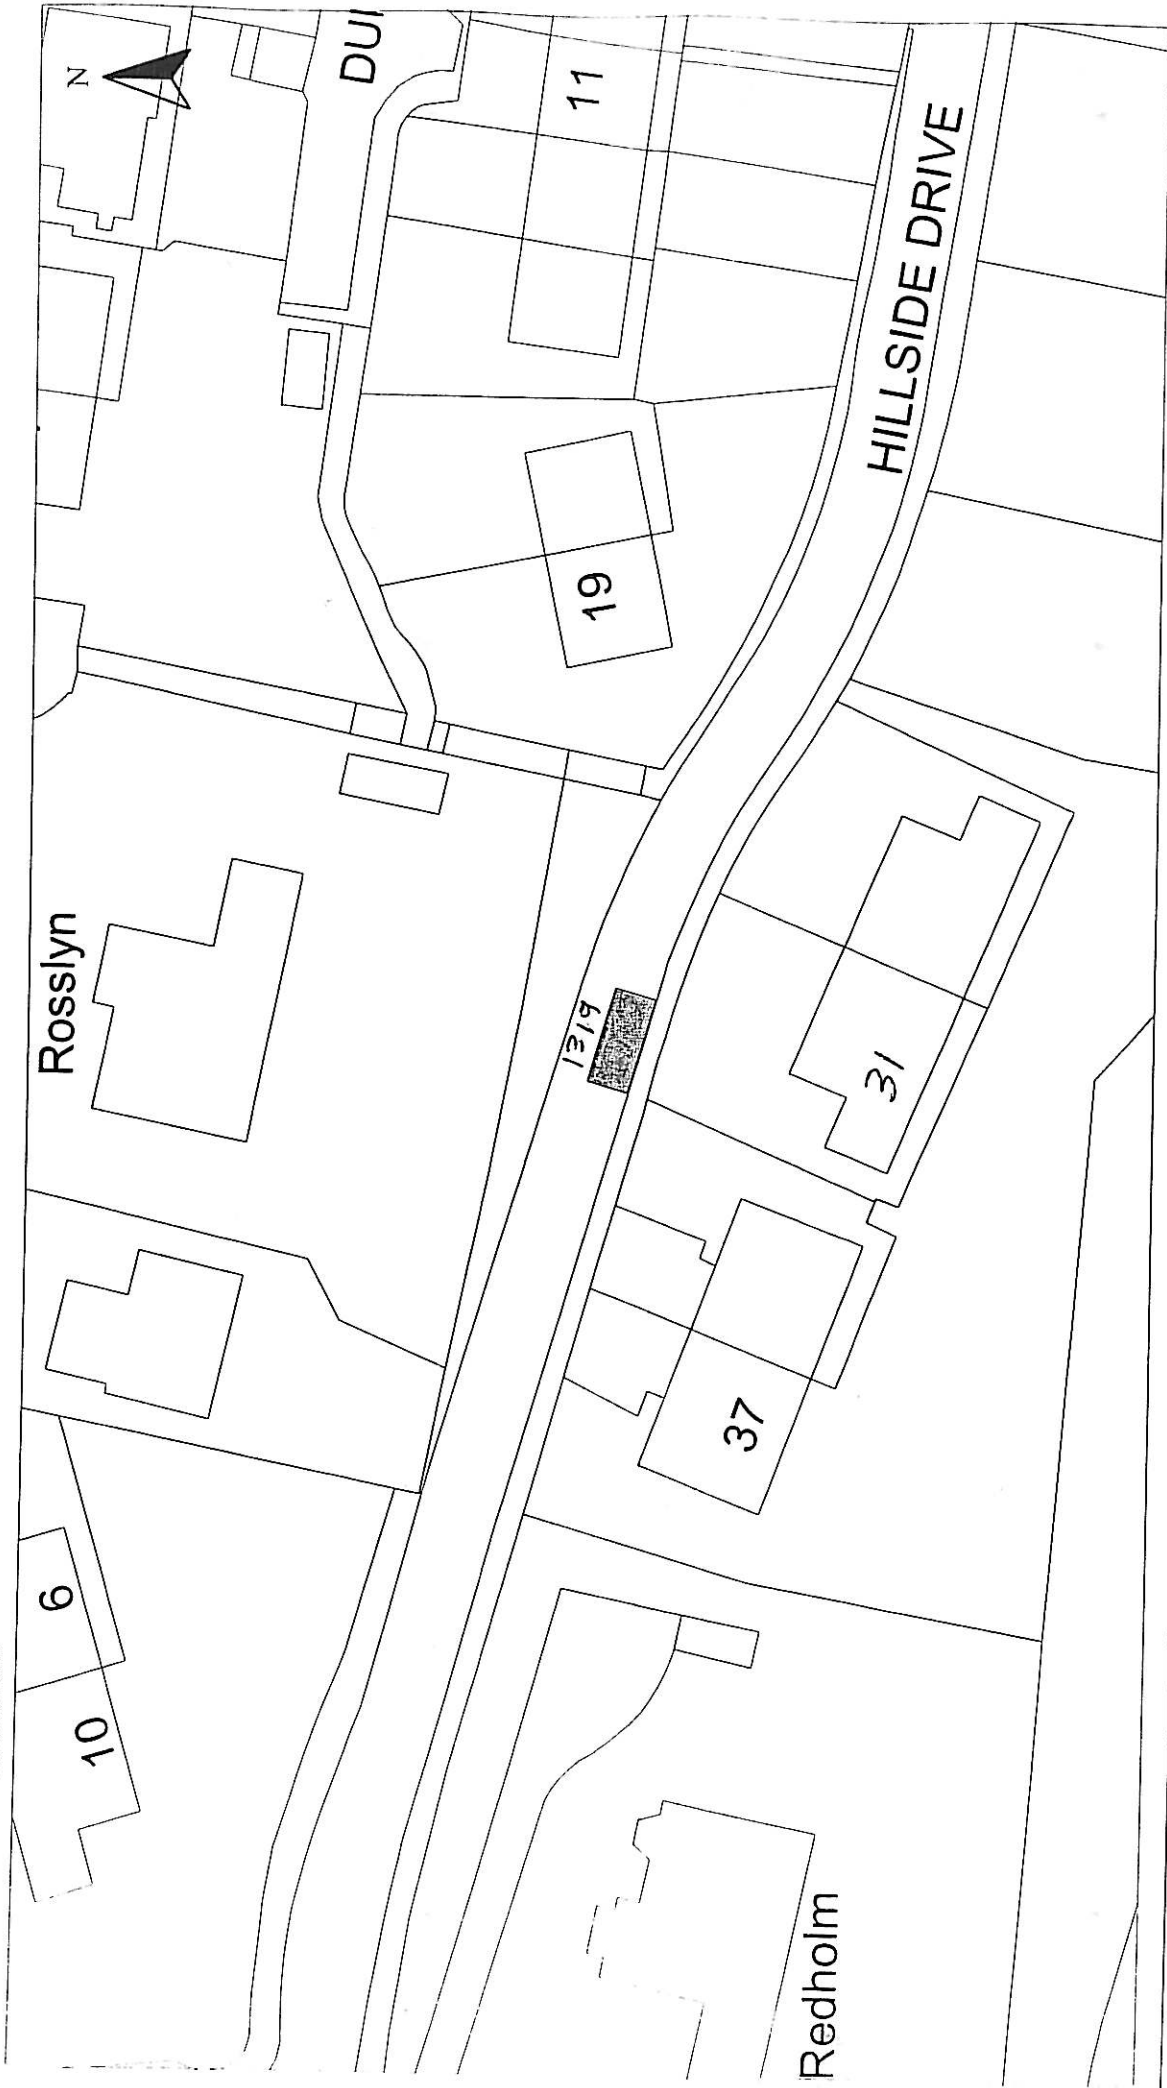

<p>HEAD OF SERVICE IAN MOFFAT</p>		<p>Scale : 1:500</p>		<p>Date : MAY 2013</p>	
<p>71 EAST HAMILTON STREET GREENOCK, PA15 2JA</p>		<p>Prepared by : R. MACKAY</p>		<p>Checked by :</p>	
<p>Disabled Bays</p>		<p>Drawn by : R. MACKAY</p>		<p>Approved by :</p>	
<p>Disability Persons' Parking Place 31 Hillside Drive, Port Glasgow Place No. 1319</p>		<p>Drawing No. :</p>		<p>File No. : 19/12</p>	

Reproduced from Ordnance Survey mapping with the permission of the Controller of Her Majesty's Stationery Office. Crown Copyright. Use in any form without the permission of Ordnance Survey and may result in prosecution or legal proceedings.

Licence No. LA03097L



HEAD OF SERVICE
IAN MOFFAT

Disabled Bays | 71 EAST HAMILTON STREET
GREENOCK, PA15 2UA

Reproduced from Ordnance Survey mapping with the permission
of the Controller of Her Majesty's Stationery Office. Crown
Copyright. Unauthorised reproduction infringes Crown Copyright
and may result in prosecution or legal proceedings

Ordnance
Survey
Licence No. LA03097L

DISABLED PERSONS' PARKING PLACE
70 FANCY FARM ROAD, GREENOCK
PLACE No. 1323

Scale : 1:500

Date : JULY 2013

Prepared by : R. MACKAY


Checked by :

Drawn by : R. MACKAY

Approved by :

Drawing No. : 19/12

File No. :

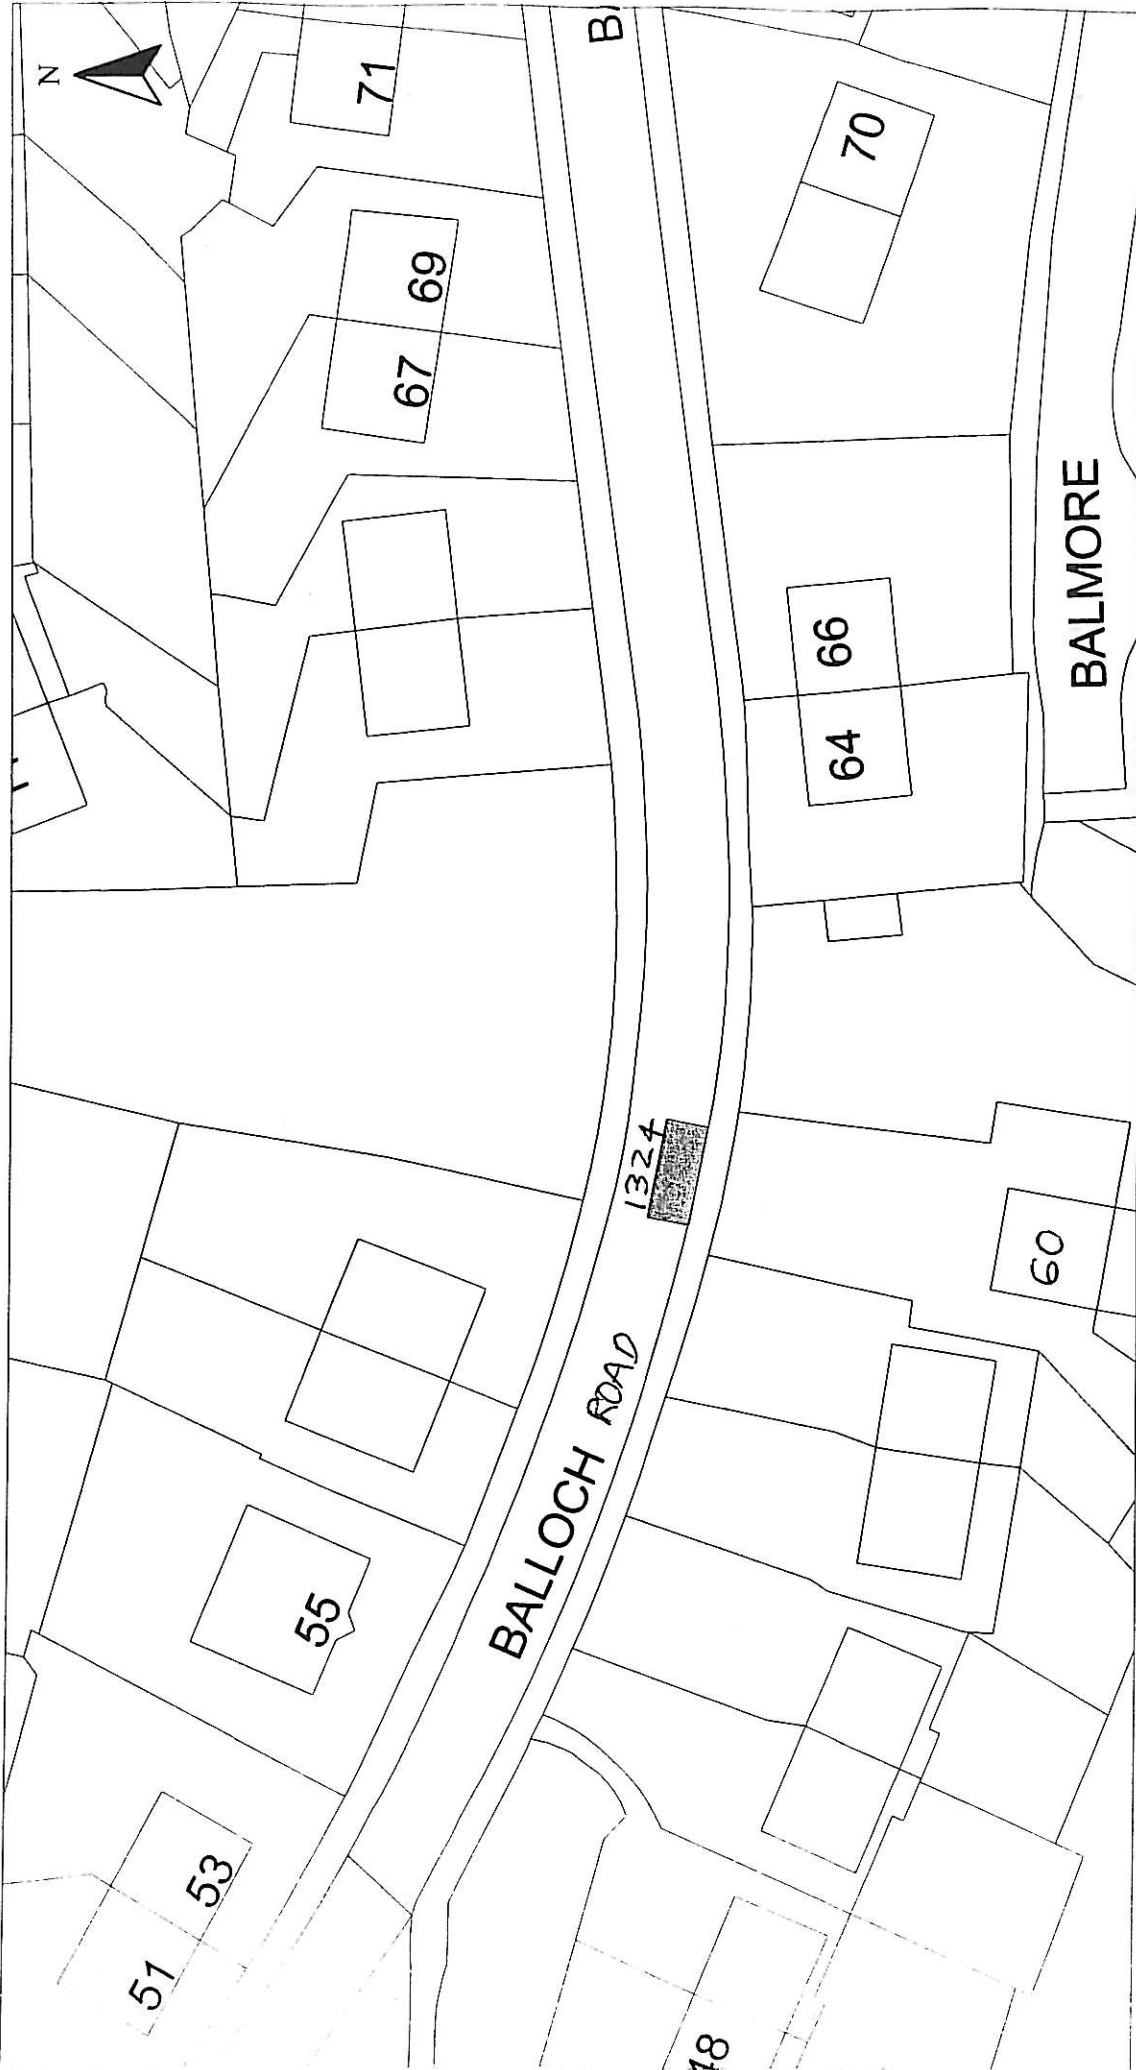

HEAD OF SERVICE
IAN MOFFAT

71 EAST HAMILTON STREET
GREENOCK, PA15 2UA

Reproduced from Ordnance Survey mapping with the permission
of the Controller of Her Majesty's Stationery Office, Crown
Copyright. Unauthorised reproduction infringes Crown Copyright
and may result in prosecution or legal proceedings.


Licence No. LA03097L
Ordnance Survey

DISABLED PERSONS' PARKING PLACE
60 BALLOCH ROAD, GREENOCK
PLACE No. 1324

Scale : 1:500
Prepared by : R. MACKAY
Drawn by : R. MACKAY
Drawing No. :

Date : JULY 2013
Checked by :
Approved by :
File No. : 19/12

Disabled Bays

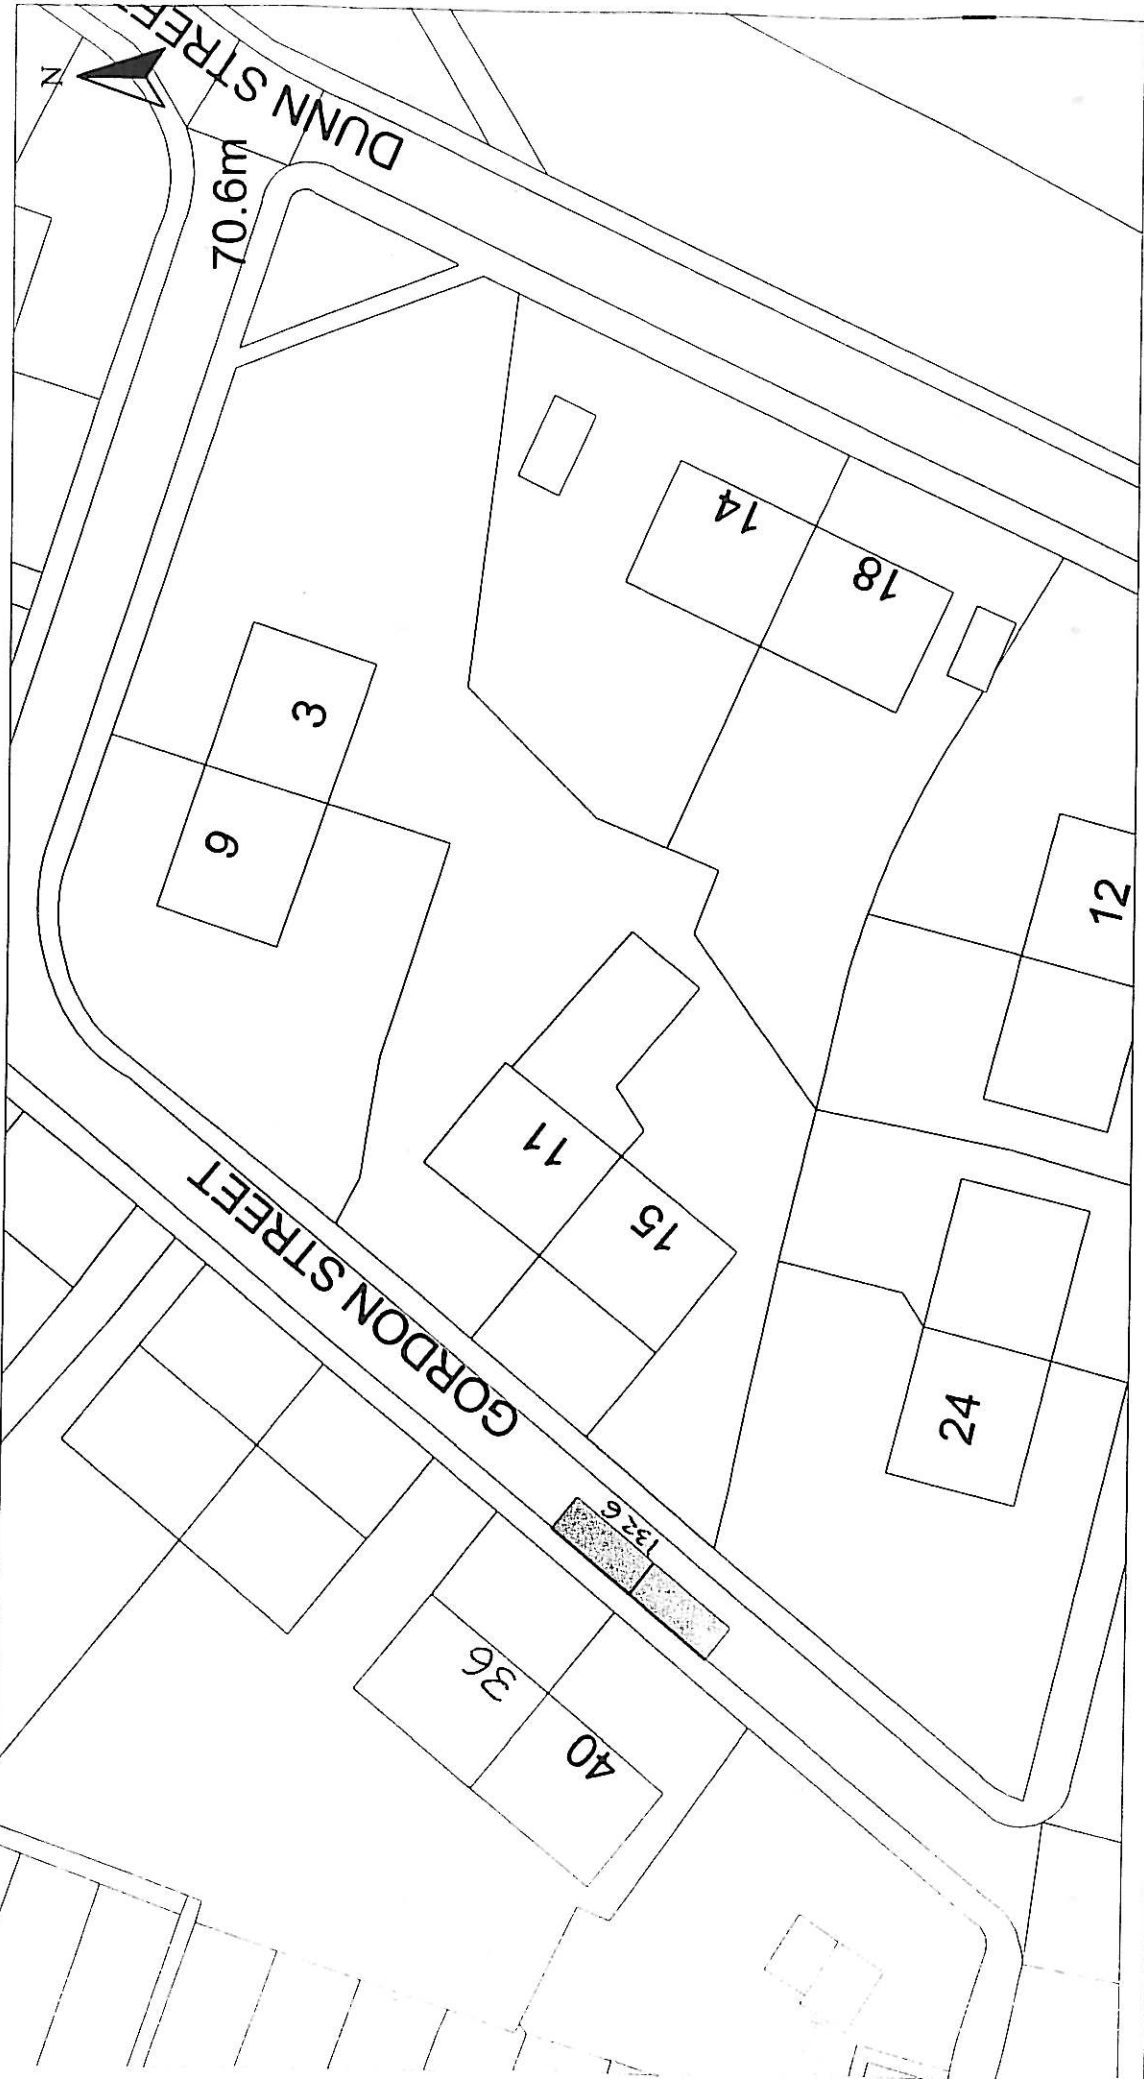

HEAD OF SERVICE
IAN MOFFAT

71 EAST HAMILTON STREET
GREENOCK, PA15 2UA

Disabled Bays

Reproduced from Ordnance Survey mapping with the permission of the Controller of Her Majesty's Stationery Office. Crown copyright. Unauthorised reproduction infringes Crown Copyright and may result in prosecution or legal proceedings.



Licence No. LA03097L

DISABLED PERSONS' PARKING PLACE
36 GORDON STREET, GREENOCK
PLACE No. 1326

Scale : 1:500

Prepared by : R. MACKAY

Drawn by : R. MACKAY


Drawing No. :

Date : JULY 2013

Checked by :

Approved by :

File No. : 19/12

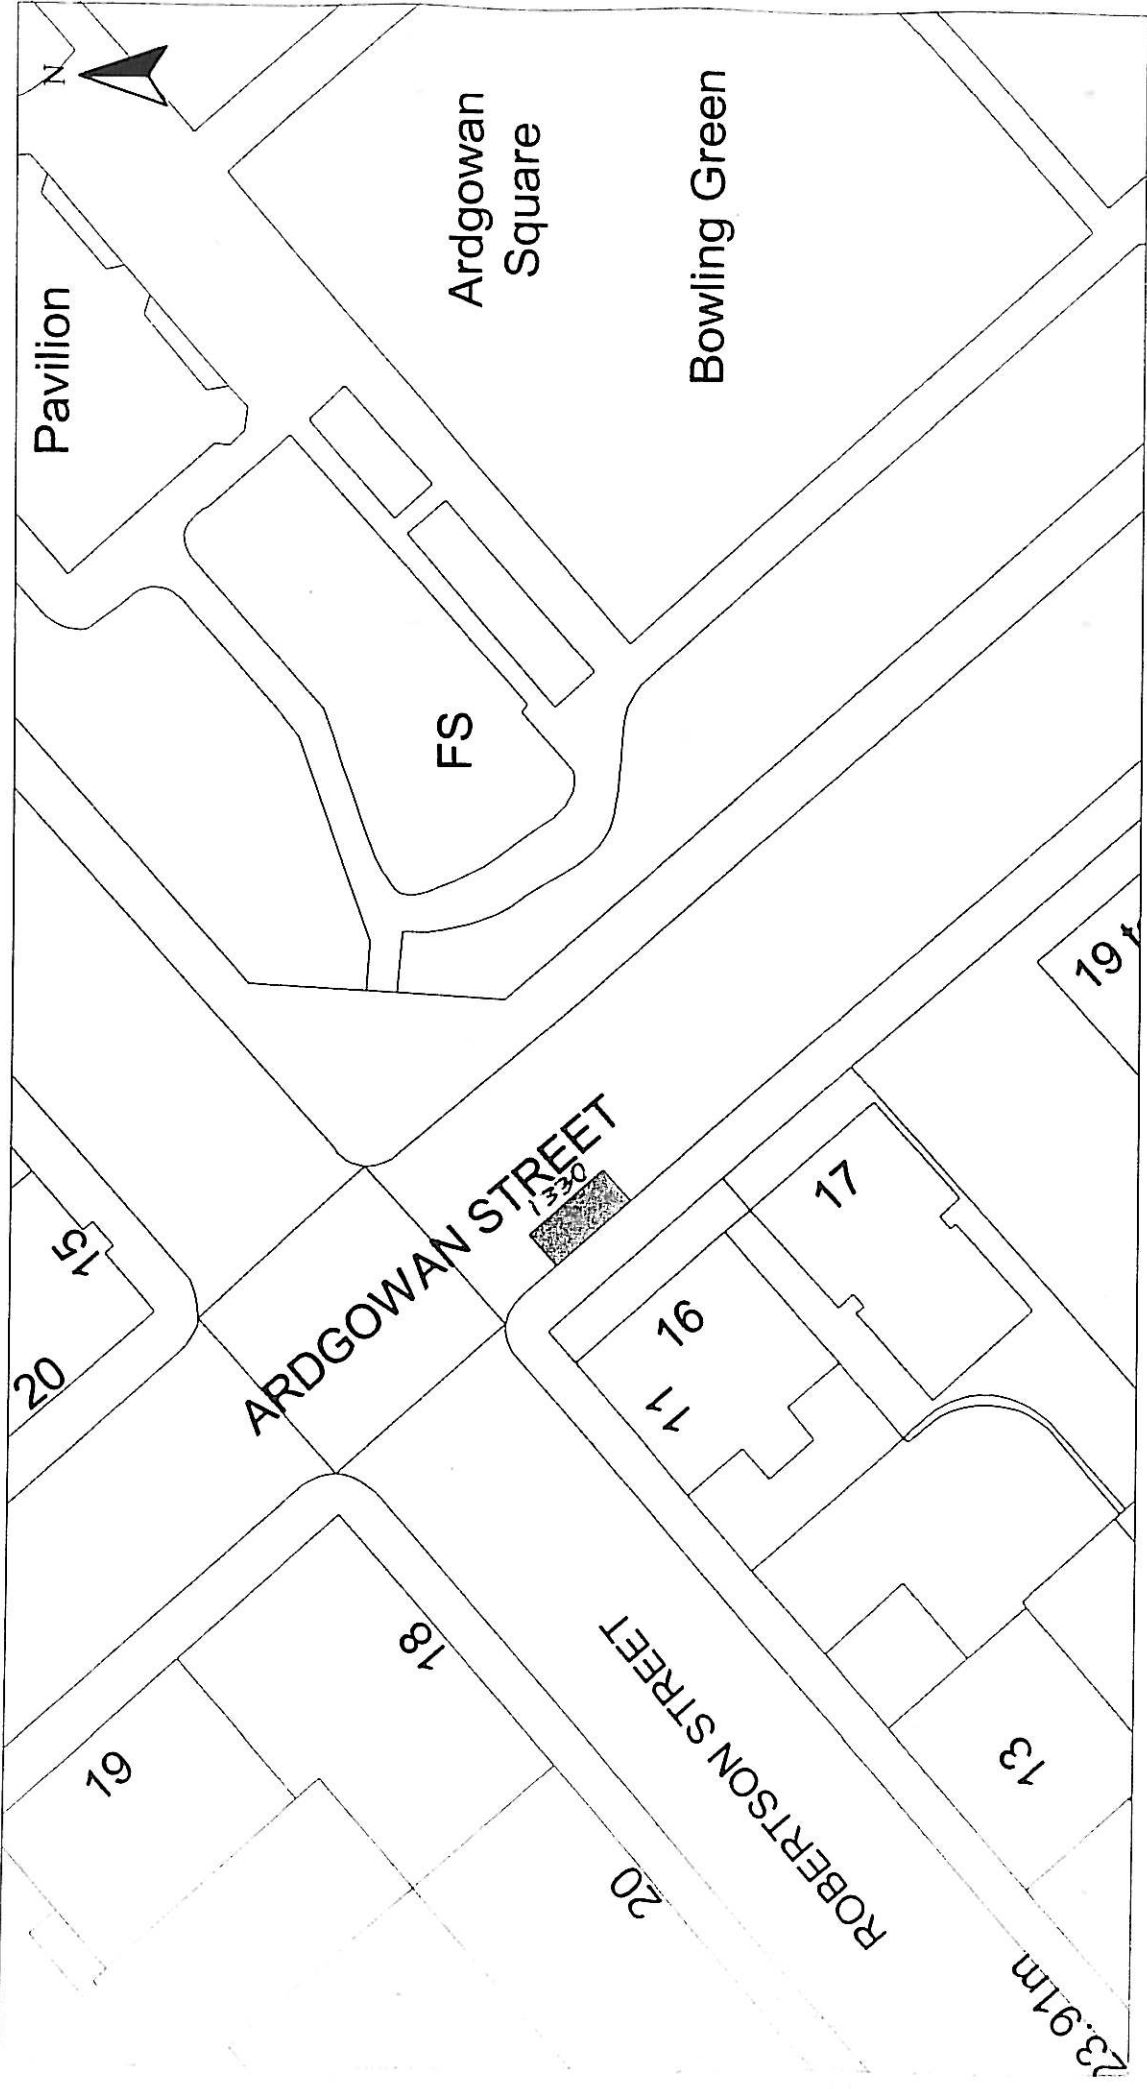

HEAD OF SERVICE
IAN MOFFAT

71 EAST HAMILTON STREET
GREENOCK, PA15 2UA

Reproduced from Ordnance Survey mapping with the permission of the Controller of Her Majesty's Stationery Office. Crown Copyright. No reproduction in any form without the permission of the Controller of Her Majesty's Stationery Office. Crown Copyright and may result in prosecution or legal proceedings.


Licence No. LA03097L

DISABLED PERSONS' PARKING PLACE
16 ARDGOWAN STREET, GREENOCK
PLACE No. 1330

Scale :	1:500	Date :	JULY 2013
Prepared by :	R. MACKAY	Checked by :	
Drawn by :	R. MACKAY	Approved by :	
Drawing No. :		File No. :	19/12

Disabled Bays

23.91m

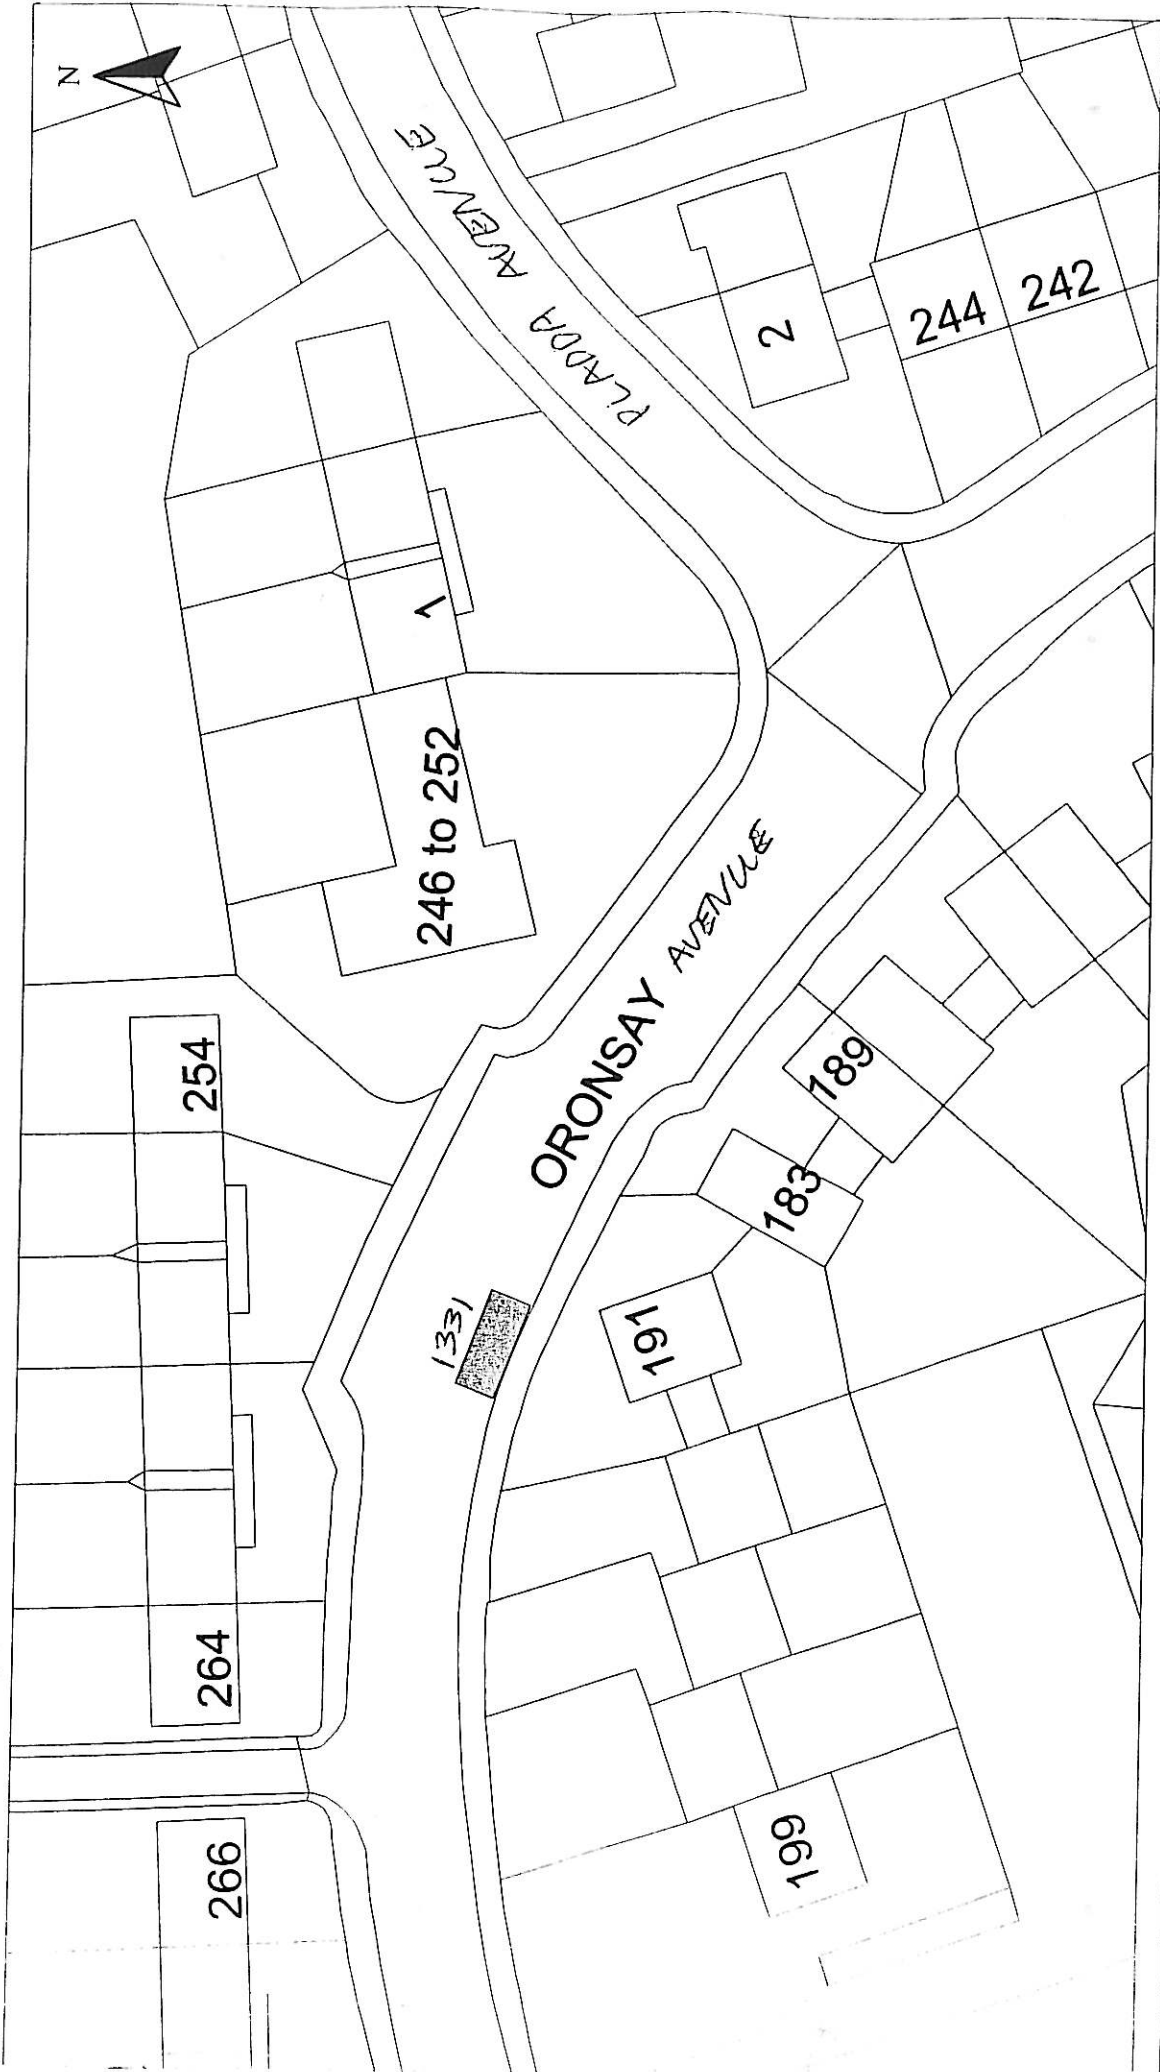

DISABLED PERSONS' PARKING PLACE
191 ORONSAY AVENUE, PORT GLASGOW
PLACE No. 1331

Reproduced from Ordnance Survey mapping with the permission of the Controller of Her Majesty's Stationery Office. Crown Copyright. Unauthorised reproduction infringes Crown Copyright and may result in prosecution or legal proceedings.
Ordnance Survey
Licence No. LA03097L


HEAD OF SERVICE
IAN MOFFAT
71 EAST HAMILTON STREET
GREENOCK, PA15 2UA

Disabled Bays

Scale :	1:500	Date :	JULY 2013
Prepared by :	R. MACKAY	Checked by :	
Drawn by :	R. MACKAY	Approved by :	
Drawing No. :		File No. :	19/12

Inverclyde ENVIRONMENTAL & COMMERCIAL SERVICES


council

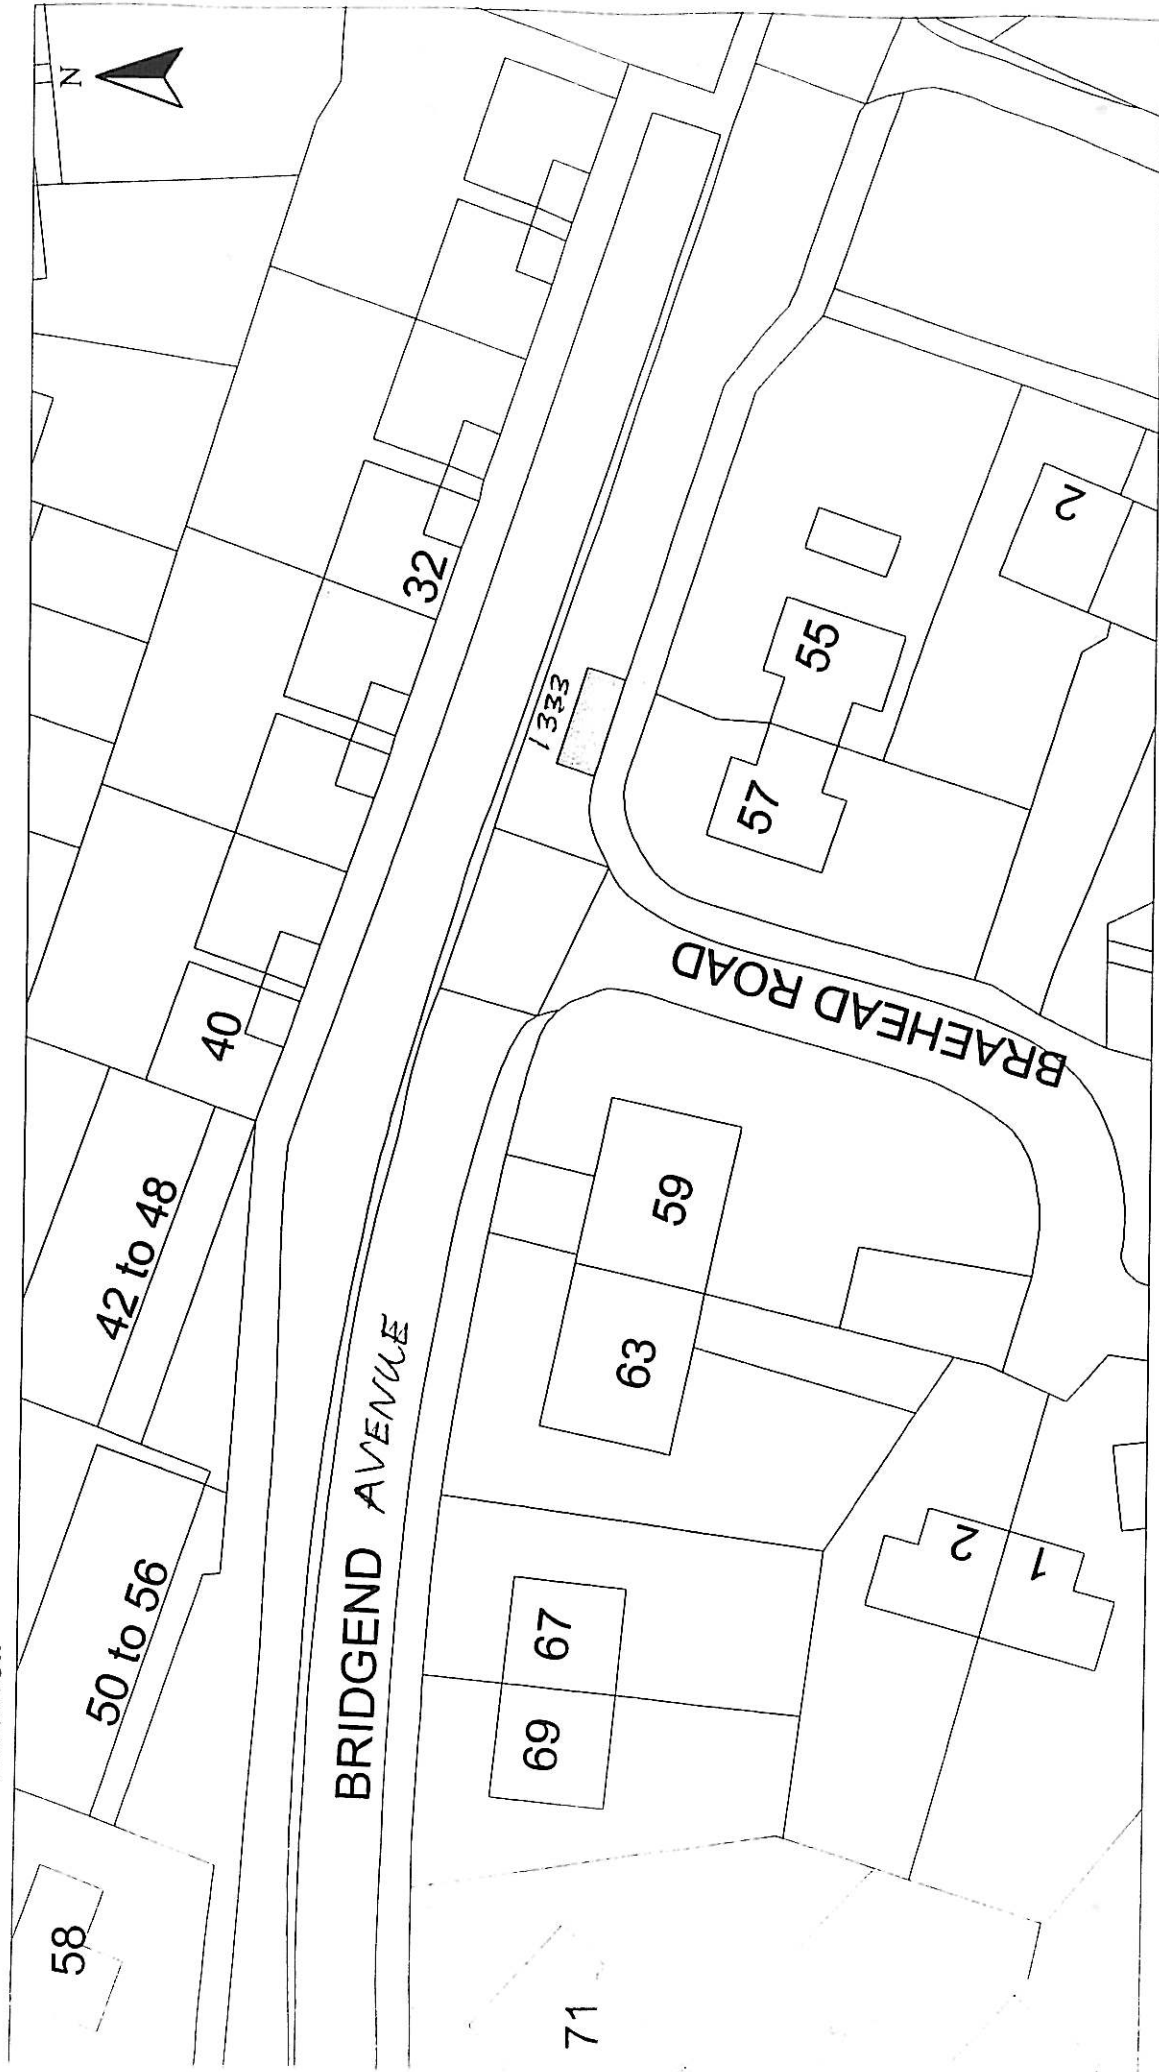

HEAD OF SERVICE IAN MOFFAT		Scale : 1:500		Date : JULY 2013	
Disabled Bays		Prepared by : R. MACKAY		Checked by :	
71 EAST HAMILTON STREET GREENOCK, PA15 2UA		Drawn by : R. MACKAY		Approved by :	
Disabled PERSONS' PARKING PLACE 57 BRIDGEND AVENUE, PORT GLASGOW PLACE No. 1333		Drawing No. :		File No. : 19/12	

Reproduced from Ordnance Survey mapping with the permission of the Controller, Her Majesty's Stationery Office. Crown Copyright. Licensed under the Ordnance Survey Licence and may result in prosecution or legal proceedings.


Licence No. LA03097L

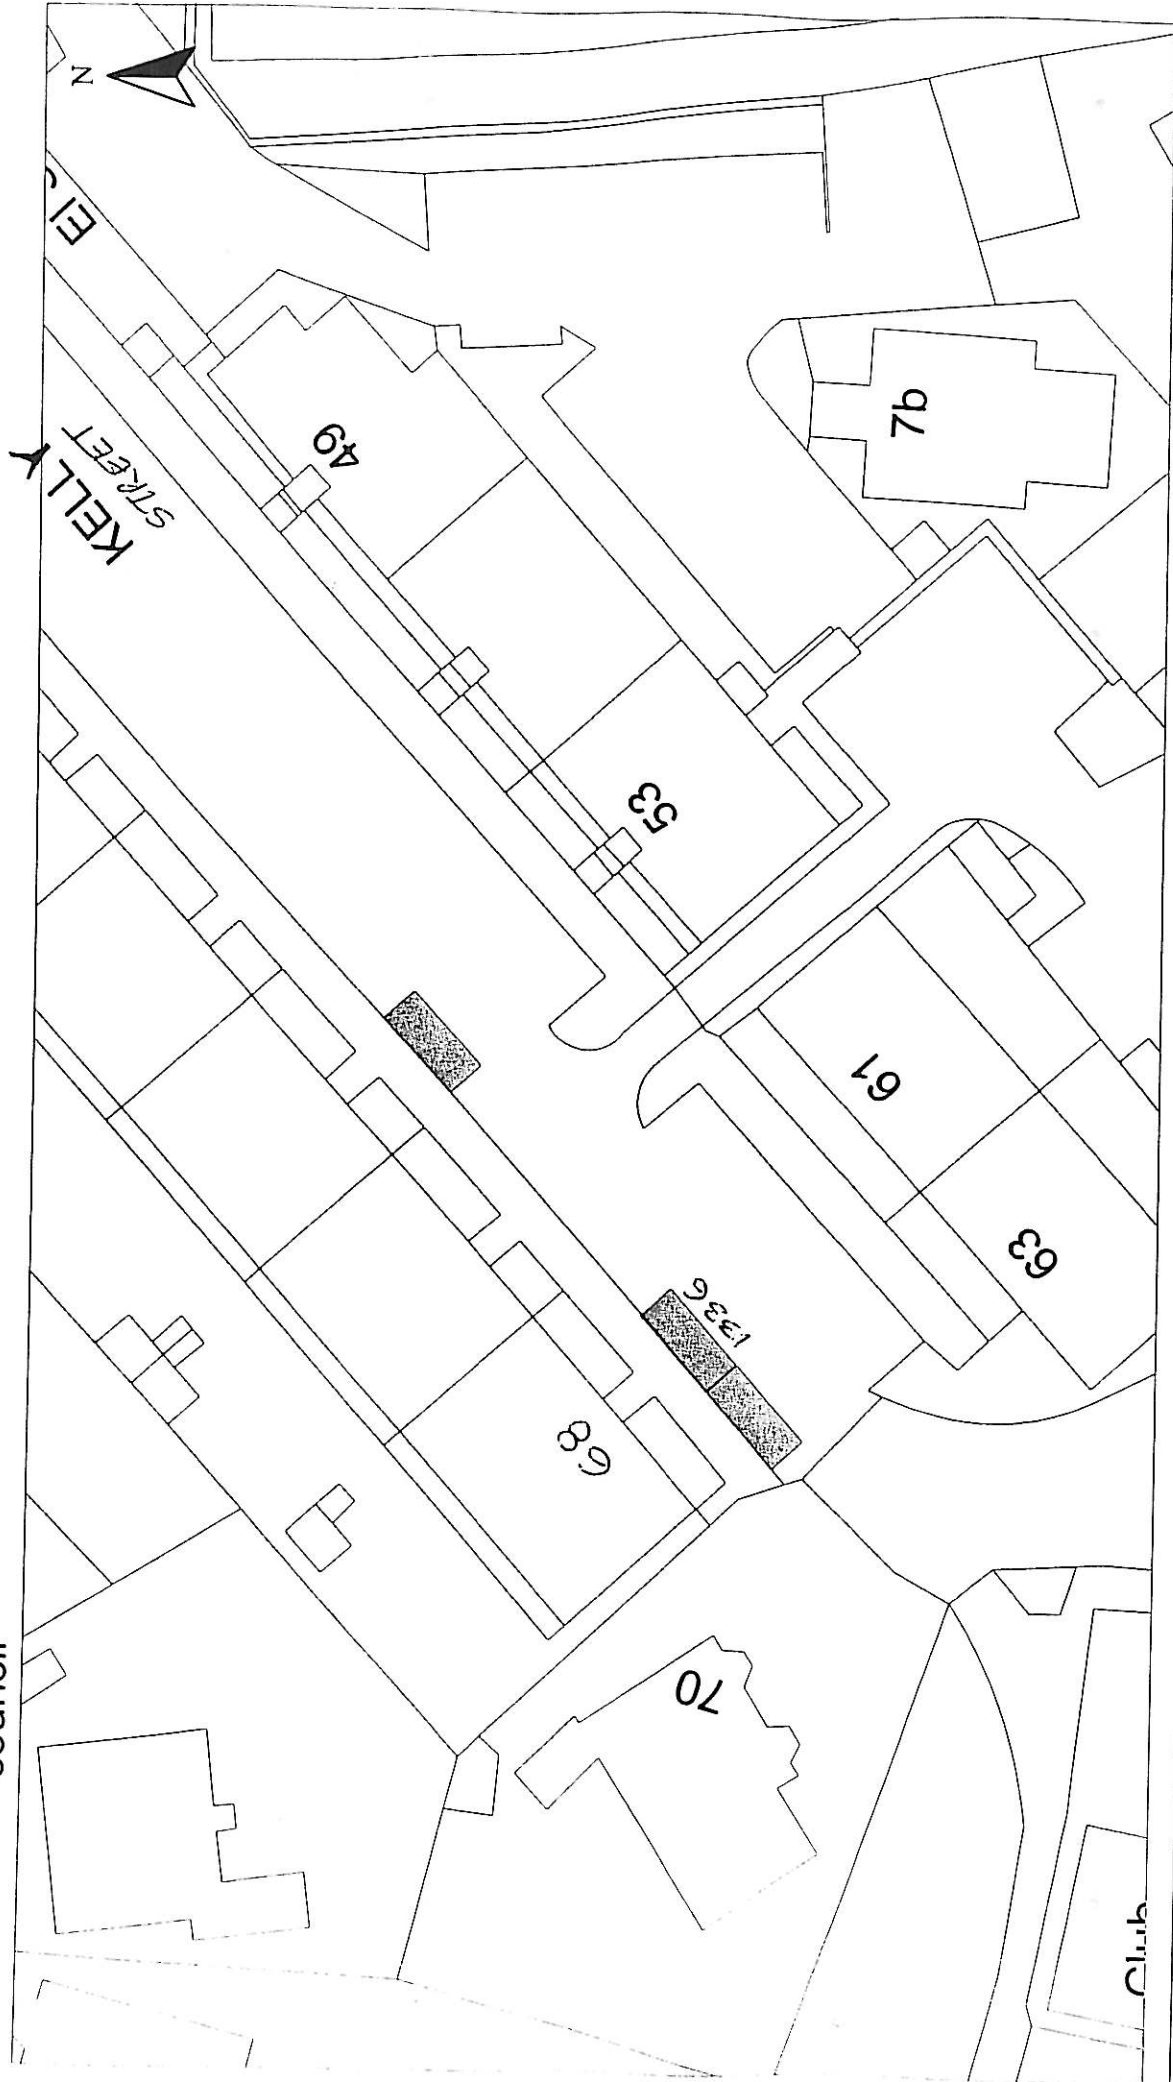

Date : JULY 2013	Scale : 1:500	Disabled Persons' Parking Place 68 KELLY STREET, GREENOCK PLACE No. 1336
Checked by :	Prepared by : R. MACKAY	Head of Service IAN MOFFAT
Approved by :	Drawn by : R. MACKAY	71 EAST HAMILTON STREET GREENOCK, PA15 2UA
File No. : 19/12	Drawing No. :	Disabled Bays

Reproduced from Ordnance Survey mapping with the permission of the Controller of Her Majesty's Stationery Office. Crown Copyright. Unauthorised reproduction infringes Crown Copyright and may result in prosecution or legal proceedings.

Licence No. LA03097L
Ordnance Survey

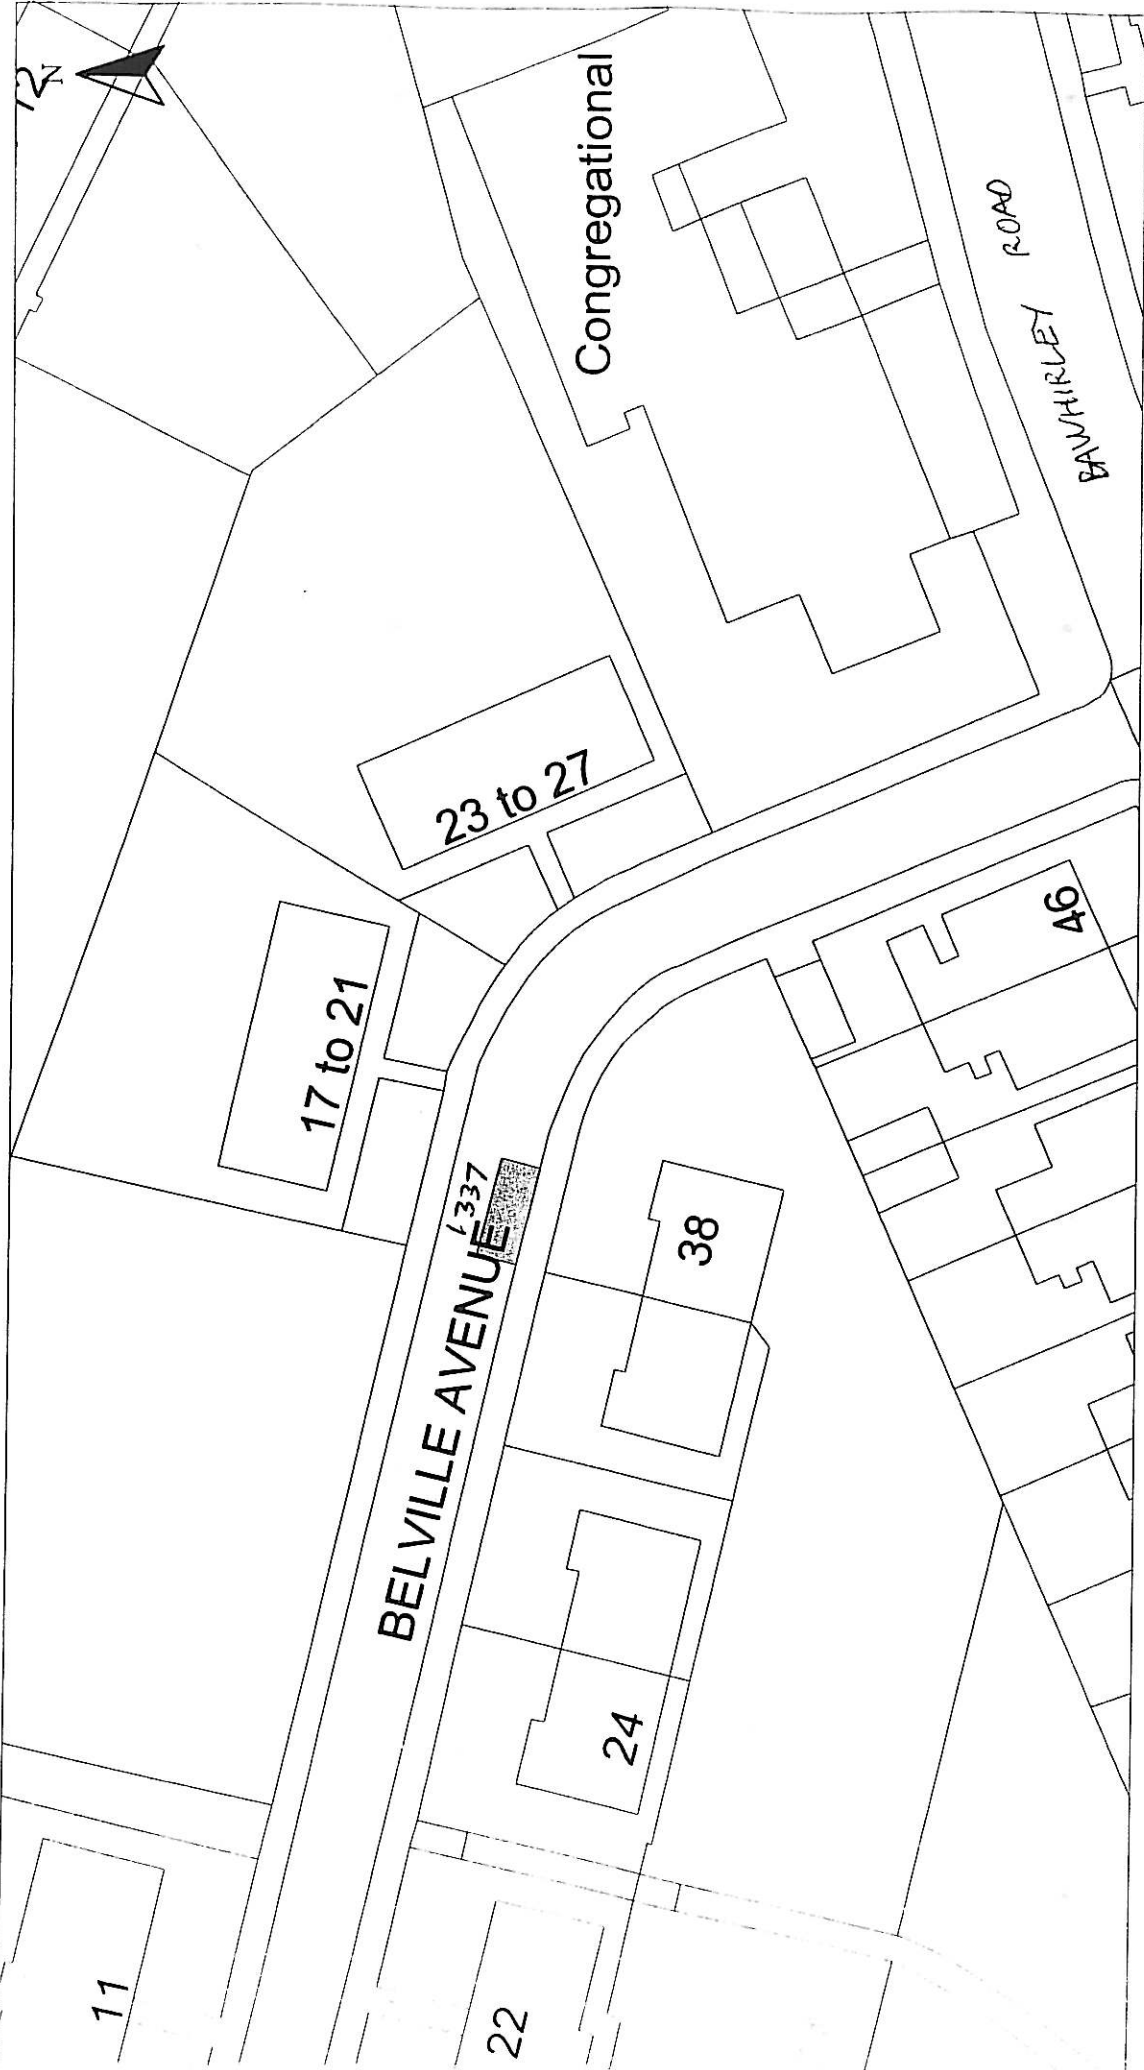

HEAD OF SERVICE
IAN MOFFAT


Disabled Bays
71 EAST HAMILTON STREET
GREENOCK, PA15 2UA

Reproduced from Ordnance Survey mapping with the permission of the Controller of Her Majesty's Stationery Office. Crown Copyright. Unauthorised reproduction infringes Crown Copyright and may result in prosecution or legal proceedings.

Licence No. LA03097L
OS Ordnance Survey

DISABLED PERSONS' PARKING PLACE
38 BELVILLE AVENUE, GREENOCK
PLACE No. 1337

Scale :	1:500	Date :	JULY 2013
Prepared by :	R. MACKAY	Checked by :	
Drawn by :	R. MACKAY	Approved by :	
Drawing No. :		File No. :	19/12

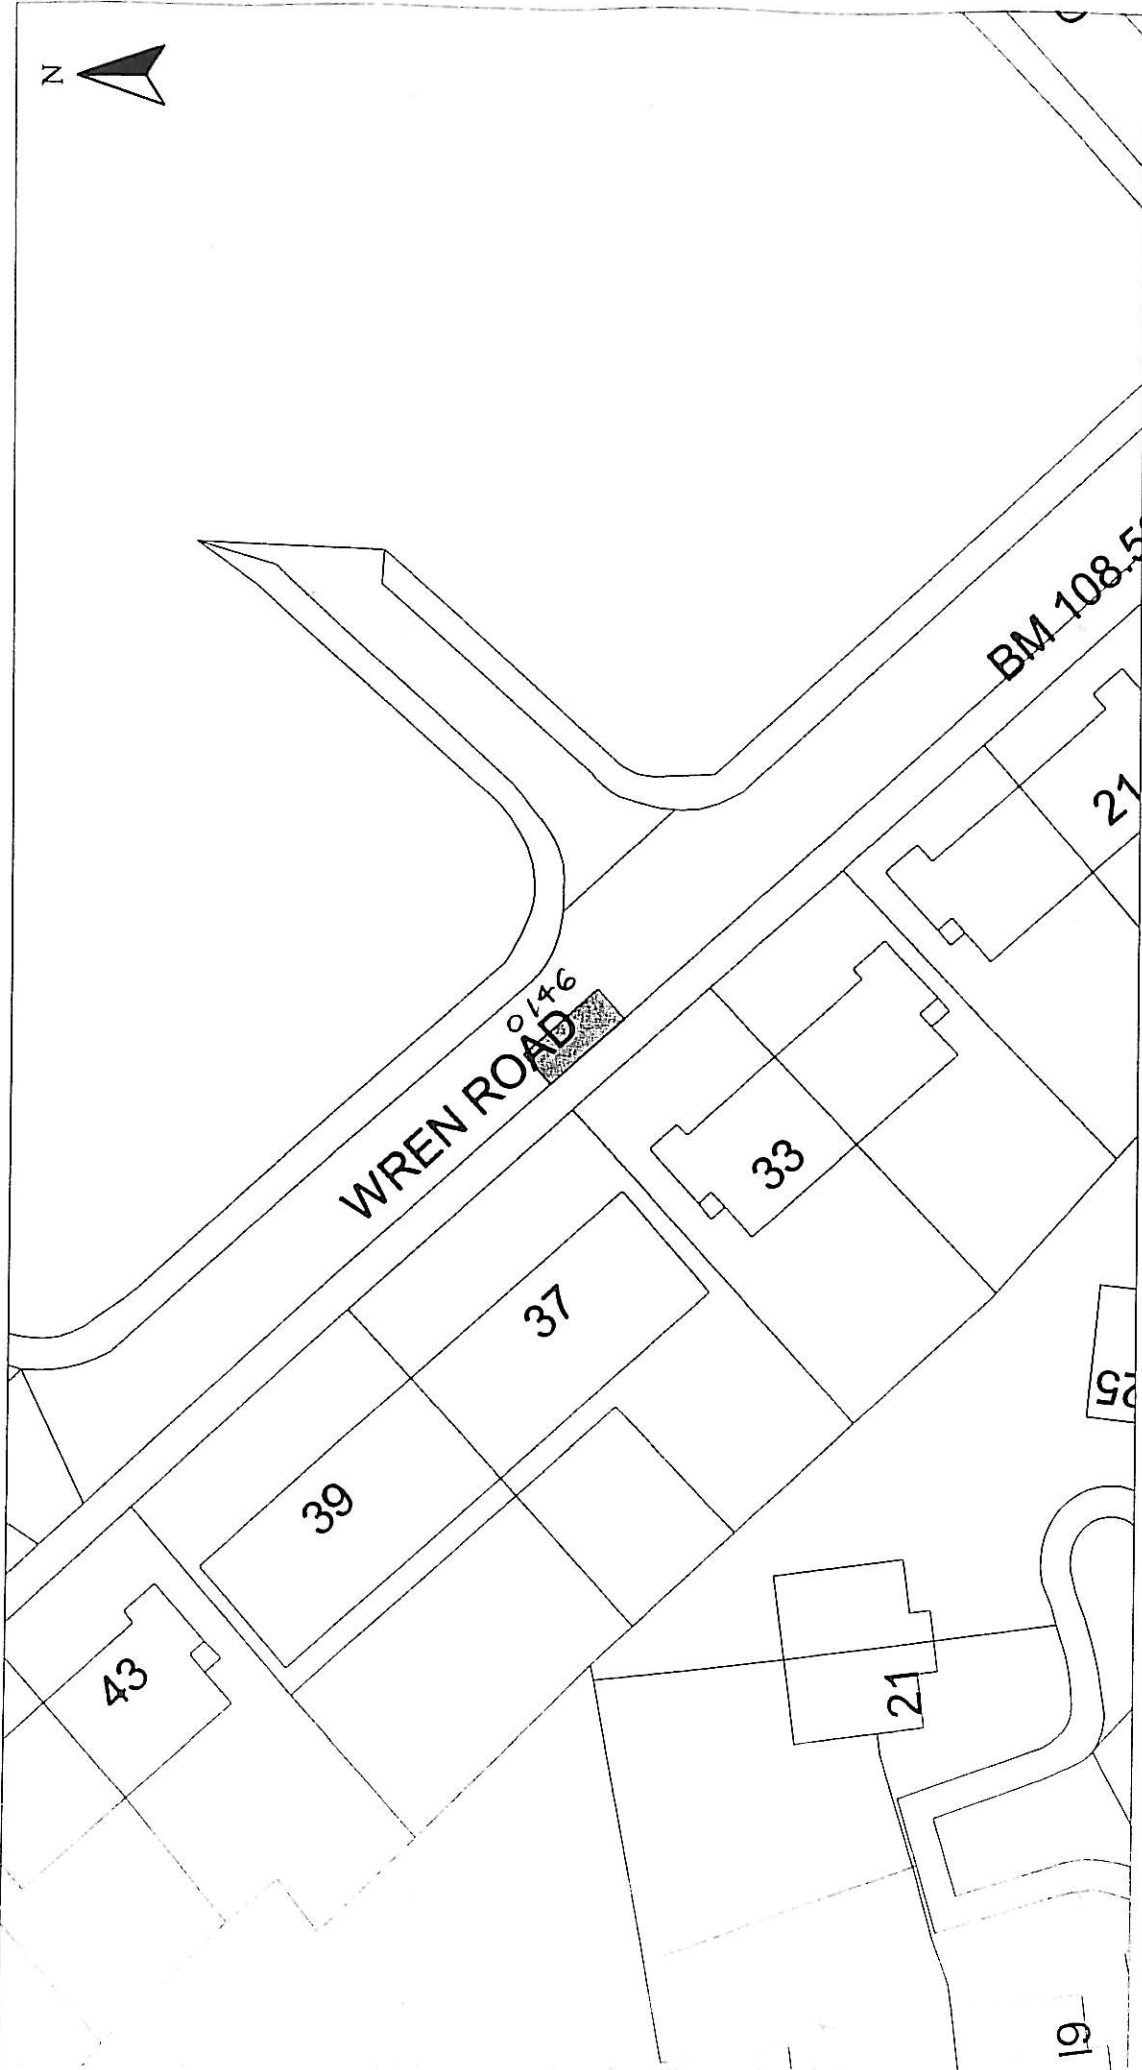

DISABLED PERSONS' PARKING PLACE
33 WREN ROAD, GREENOCK
PLACE No. 0146 REVOCATION


Scale : 1:500
Prepared by : R. MACKAY
Checked by :
Date : JULY 2013
Drawn by : R. MACKAY
Approved by :
File No. : 19/12

Reproduced from Ordnance Survey mapping with the permission of the Controller of Her Majesty's Stationery Office. Crown Copyright. Unauthorised reproduction infringes Crown Copyright and may result in prosecution or legal proceedings.

Ordnance Survey
Licence No. LA03097L

HEAD OF SERVICE
IAN MOFFAT
71 EAST HAMILTON STREET
GREENOCK, PA15 2UA

Disabled Bays

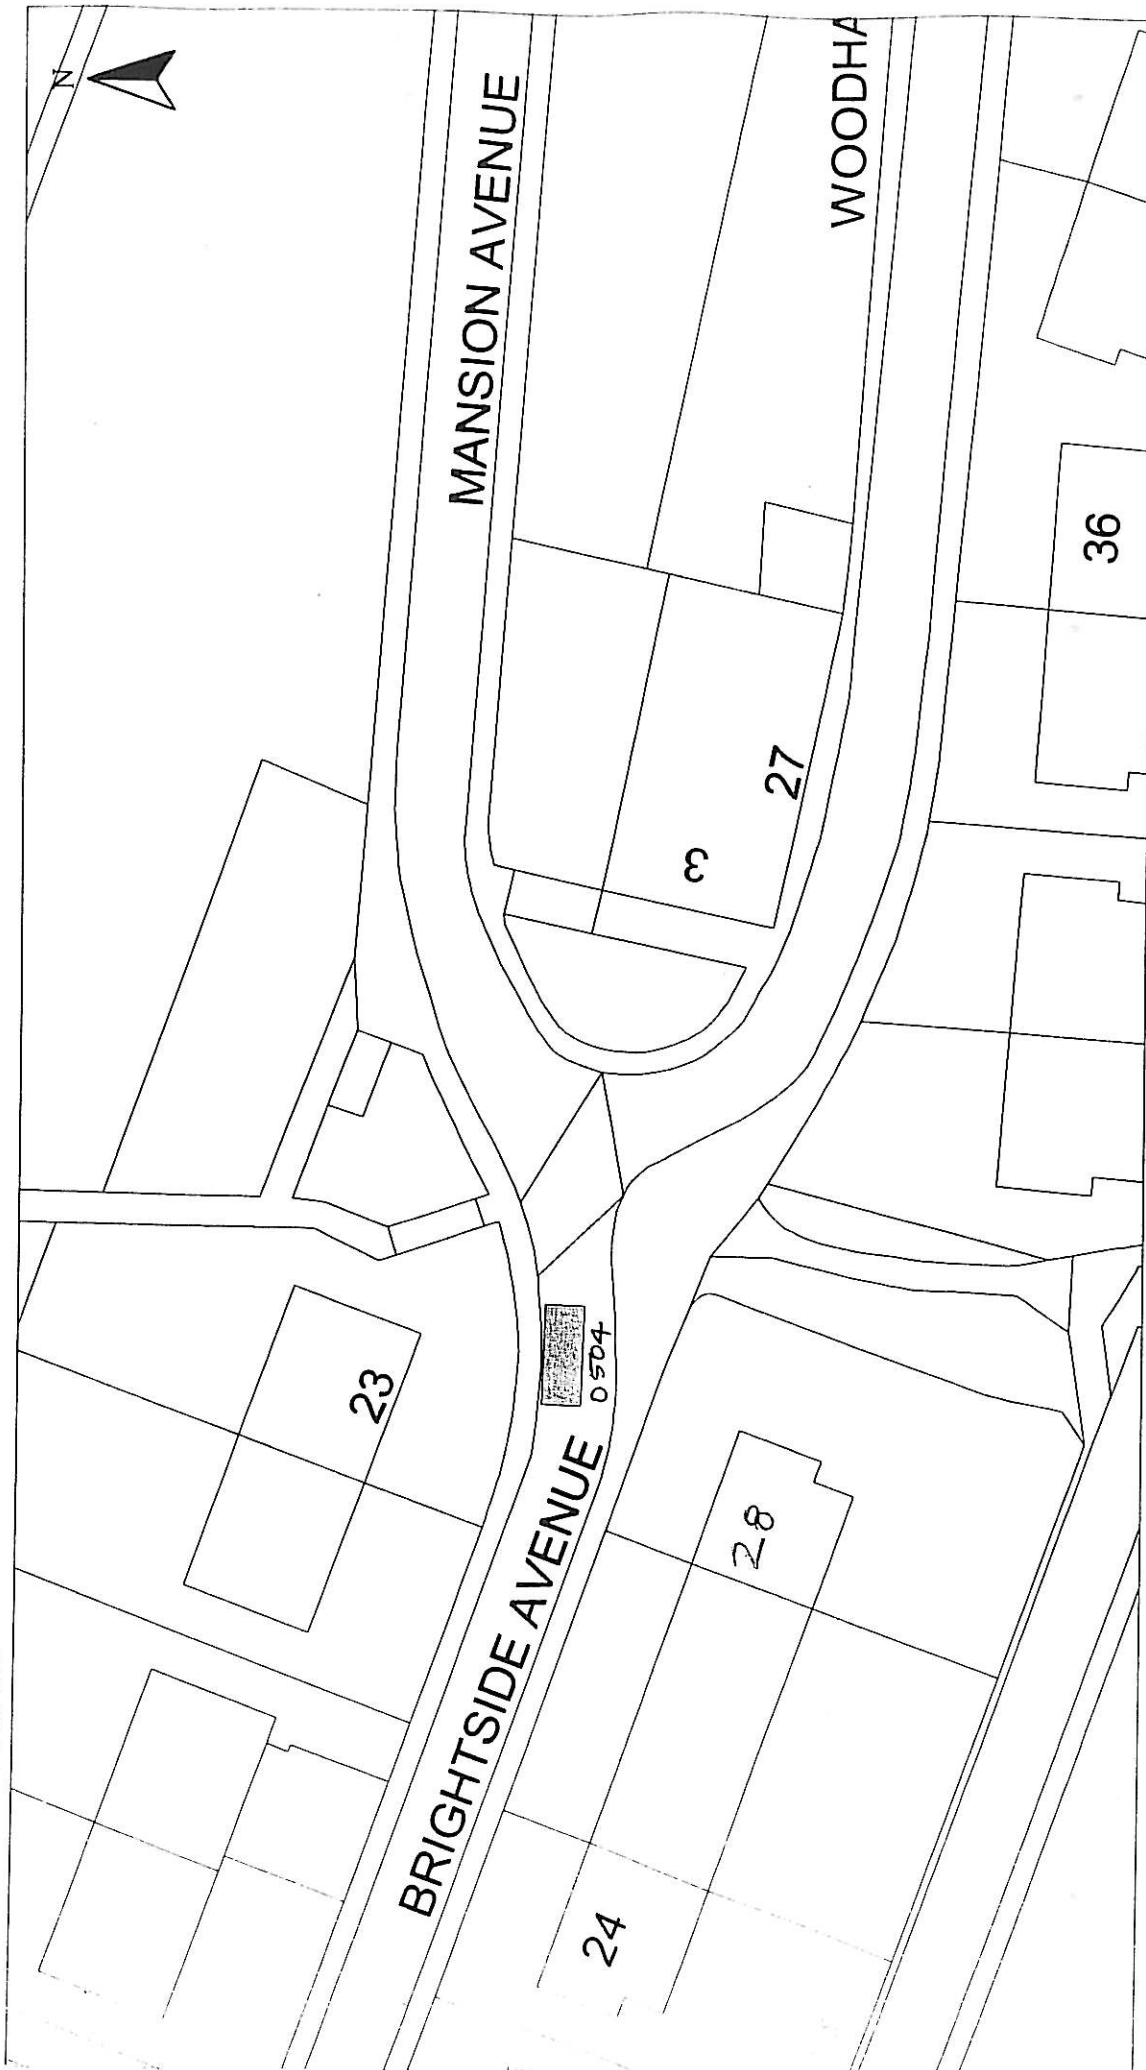

HEAD OF SERVICE
IAN MOFFAT

Disabled Bays
71 EAST HAMILTON STREET
GREENOCK, PA15 2UA

Reproduced from Ordnance Survey mapping with the permission
of the Controller of Her Majesty's Stationery Office. Crown
Copyright. All rights reserved. No other reproduction, in any form,
and may result in prosecution or legal proceedings.

Ordnance
Survey
Licence No. LA03097L

DISABLED PERSONS' PARKING PLACE
28 BRIGHTSIDE AVE, PORT GLASGOW
PLACE No. 0504 REVOCATION

Scale : 1:500

Prepared by : R. MACKAY

Drawn by : R. MACKAY

Drawing No. :

Date : JULY 2013

Checked by :

Approved by :

File No. : 19/12





HEAD OF SERVICE IAN MOFFAT	Scale : 1:500	Date : JULY 2013
		Prepared by : R. MACKAY
71 EAST HAMILTON STREET GREENOCK, PA15 2UA	Drawing No. : 19/12	Checked by :
		Drawn by : R. MACKAY
DISABLED PERSONS' PARKING PLACE		Approved by :
186 OLD INVERKIP ROAD, GREENOCK		File No. :
PLACE No. 0718 REVOCATION		


Reproduced from Ordnance Survey mapping with the permission of the Controller of Her Majesty's Stationery Office. Crown Copyright. Unauthorised reproduction infringes Crown Copyright and may result in prosecution or legal proceedings.



Licence No. LA03097L

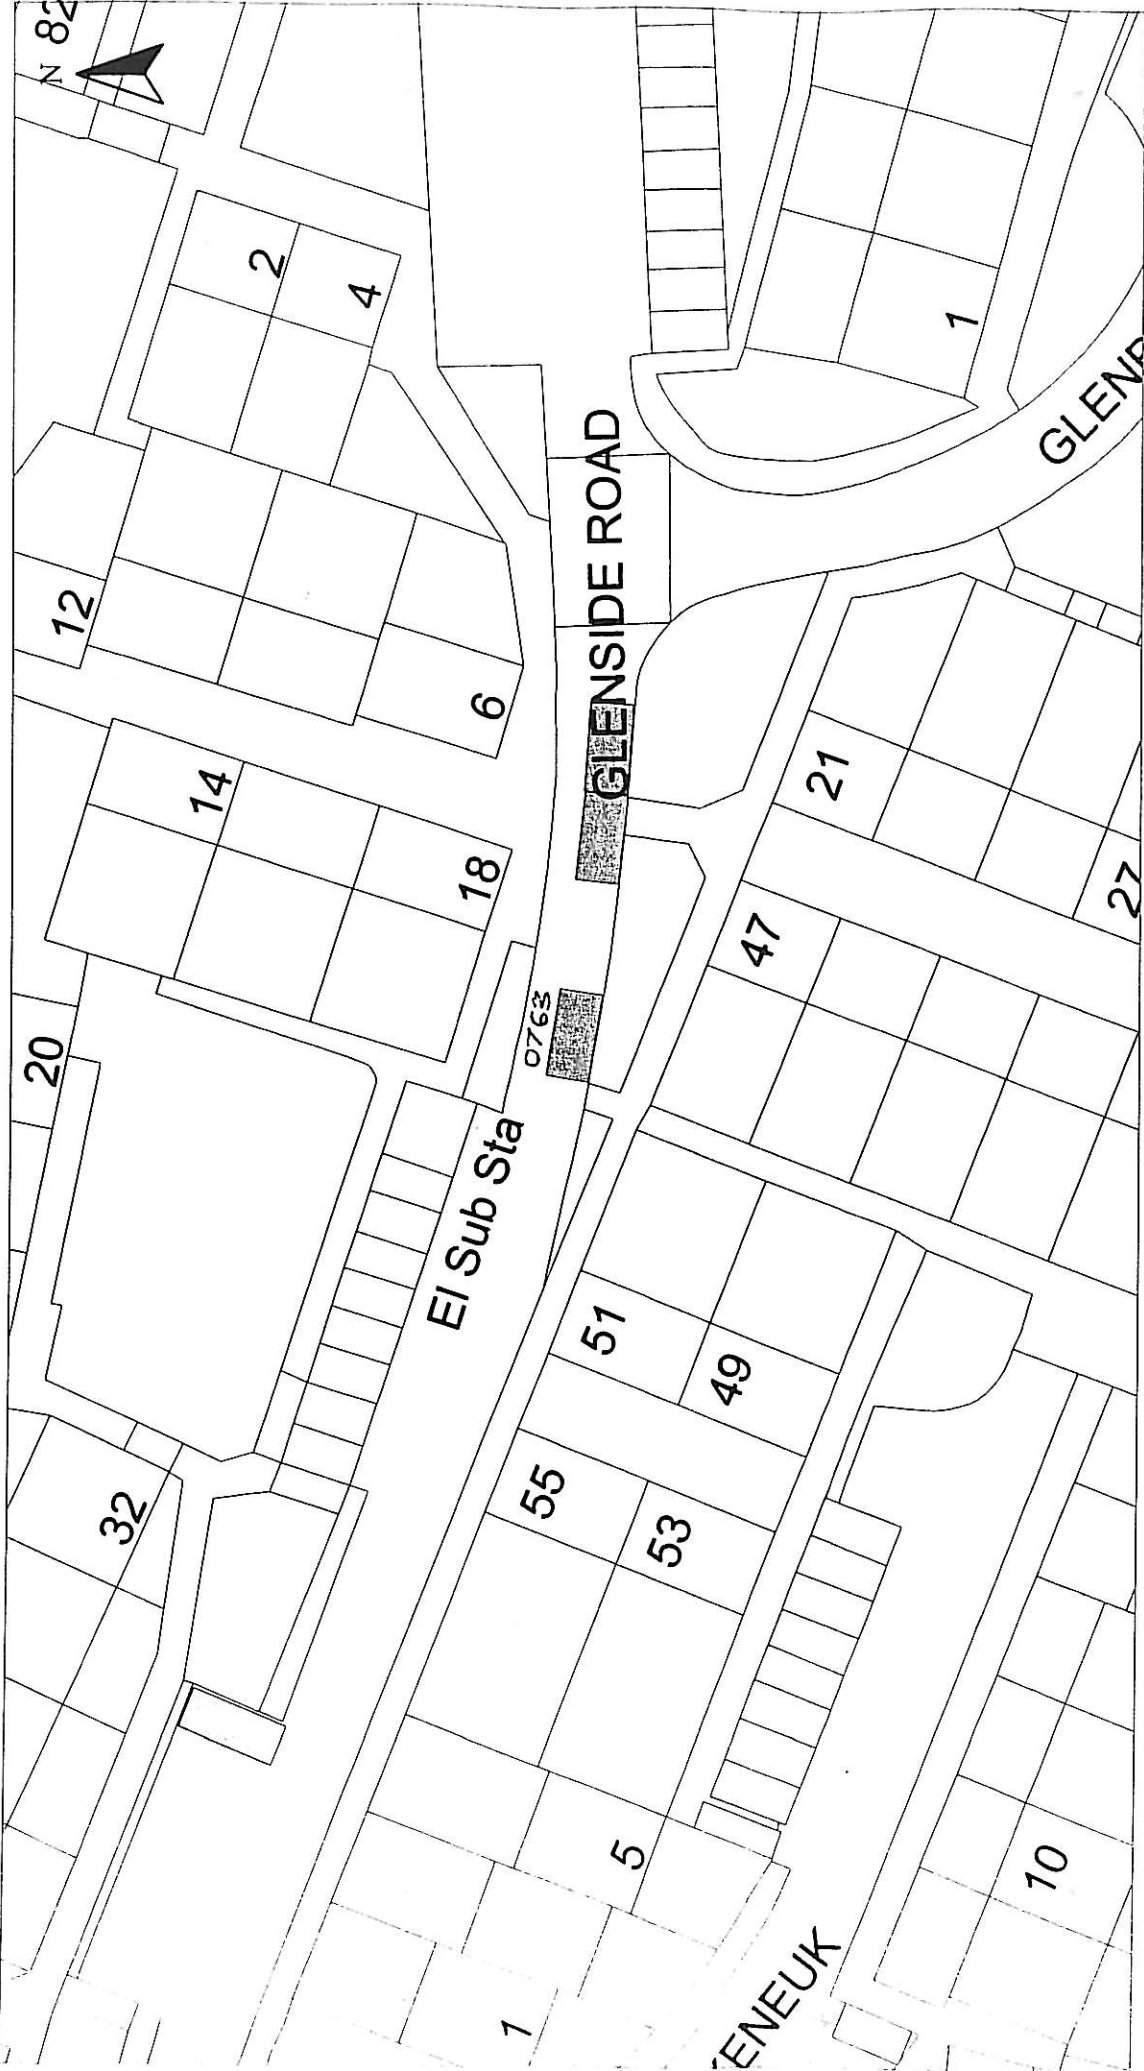

HEAD OF SERVICE IAN MOFFAT	Scale : 1:500 Prepared by : R. MACKAY Drawn by : R. MACKAY Date : JULY 2013 Checked by : Approved by : File No. : 19/12
Disabled Bays	Disabled PERSONS' PARKING PLACE 47 GLENESIDE ROAD, PORT GLASGOW PLACE No. 0763 REVOCATION
Reproduced from Ordnance Survey mapping with the permission of the Controller of Her Majesty's Stationery Office. Copyright. Unauthorised reproduction infringes Crown Copyright and may result in prosecution or legal proceedings. Licence No. LA03097L  Ordnance Survey	

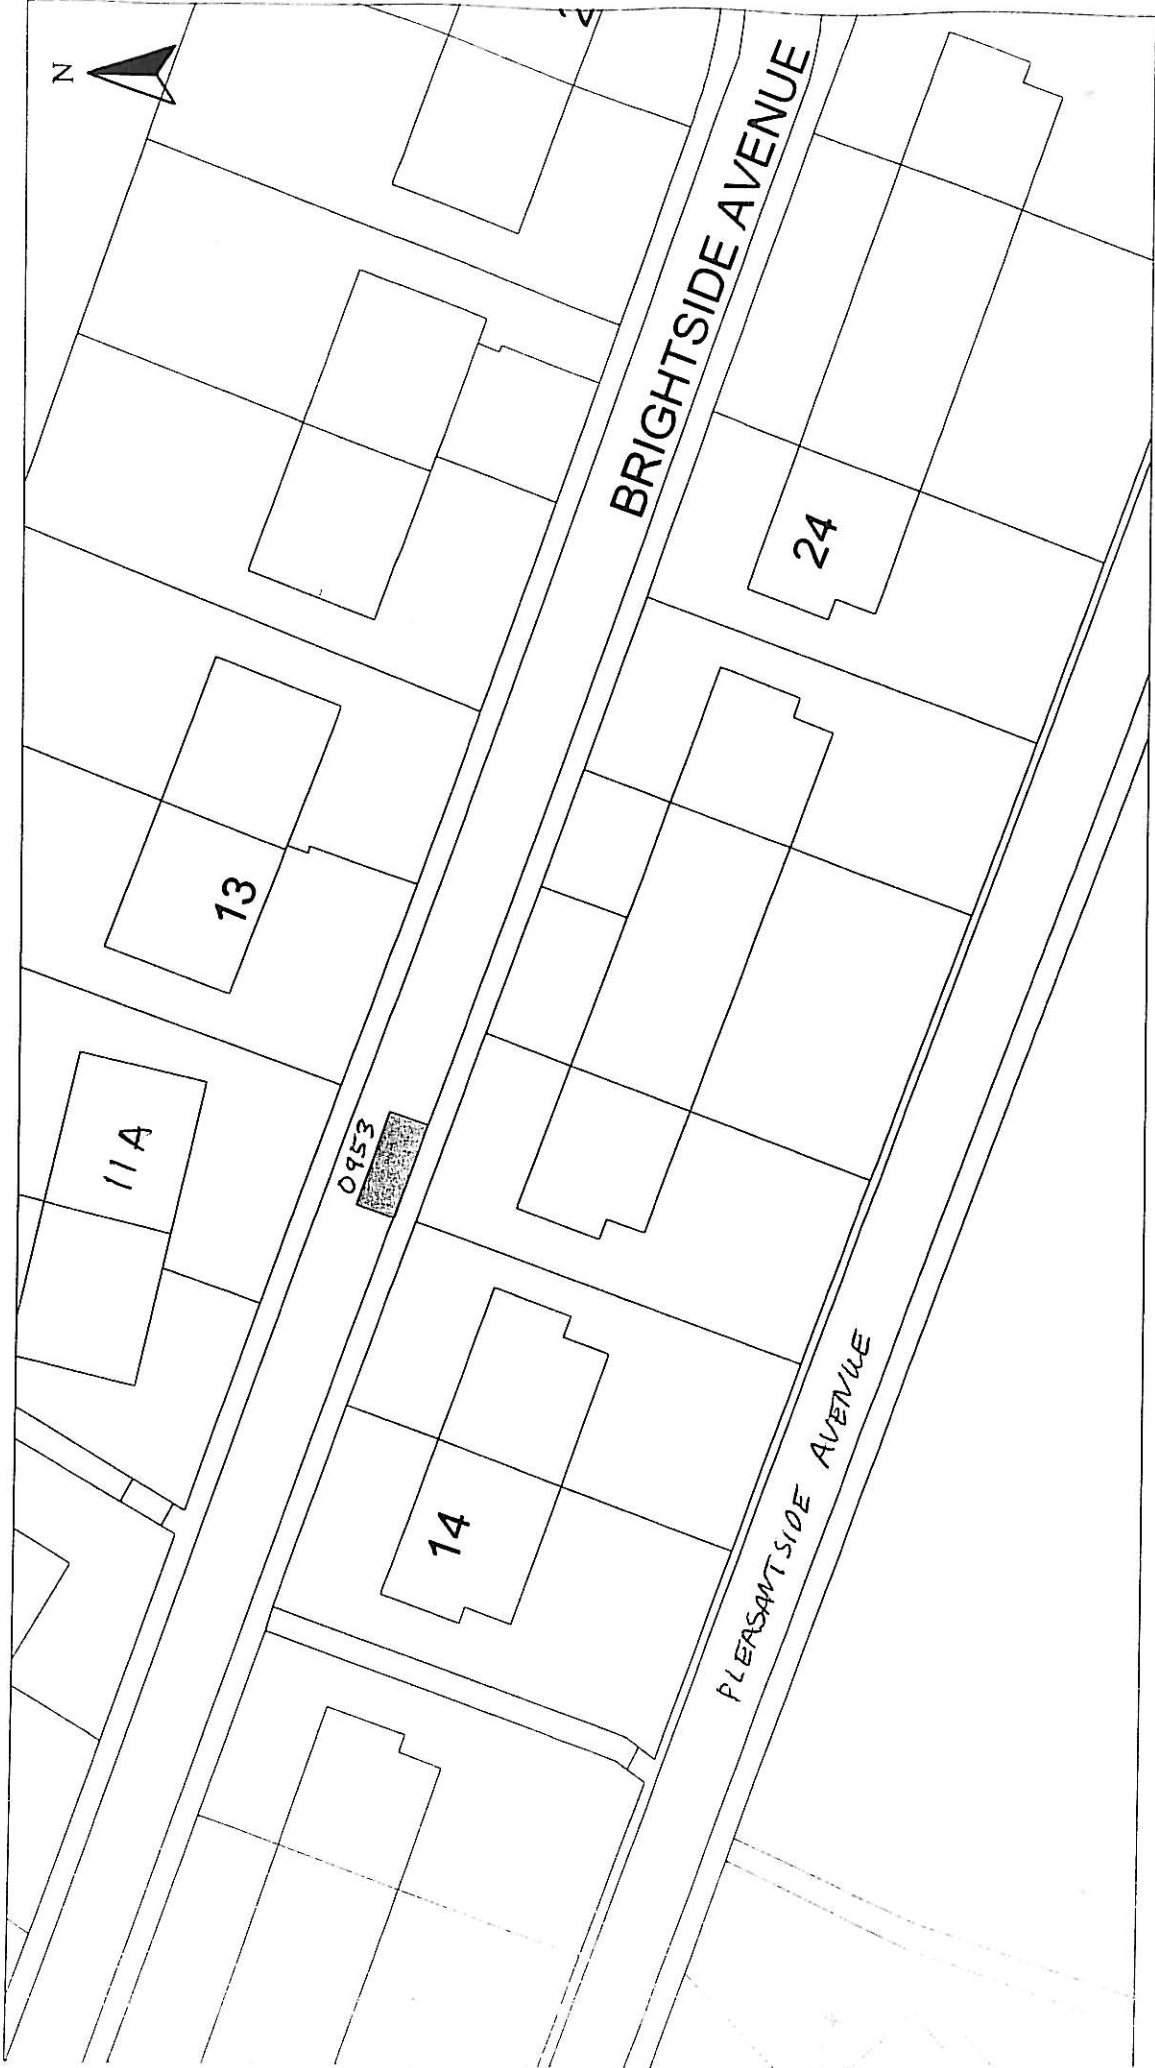

HEAD OF SERVICE
IAN MOFFAT

71 EAST HAMILTON STREET
GREENOCK, PA15 2UA

Disabled Bays

Reproduced from Ordnance Survey mapping with the permission of the Controller of Her Majesty's Stationery Office. Crown Copyright. Unauthorised reproduction infringes Crown Copyright and may result in prosecution or legal proceedings.



Licence No. LA03097L

DISABLED PERSONS' PARKING PLACE
11A BRIGHTSIDE AVE, PORT GLASGOW
PLACE No. 0953 REVOCATION


Scale : 1:500

Prepared by : R. MACKAY

Drawn by : R. MACKAY

Checked by :
Approved by :
File No. : 19/12

Date : JULY 2013

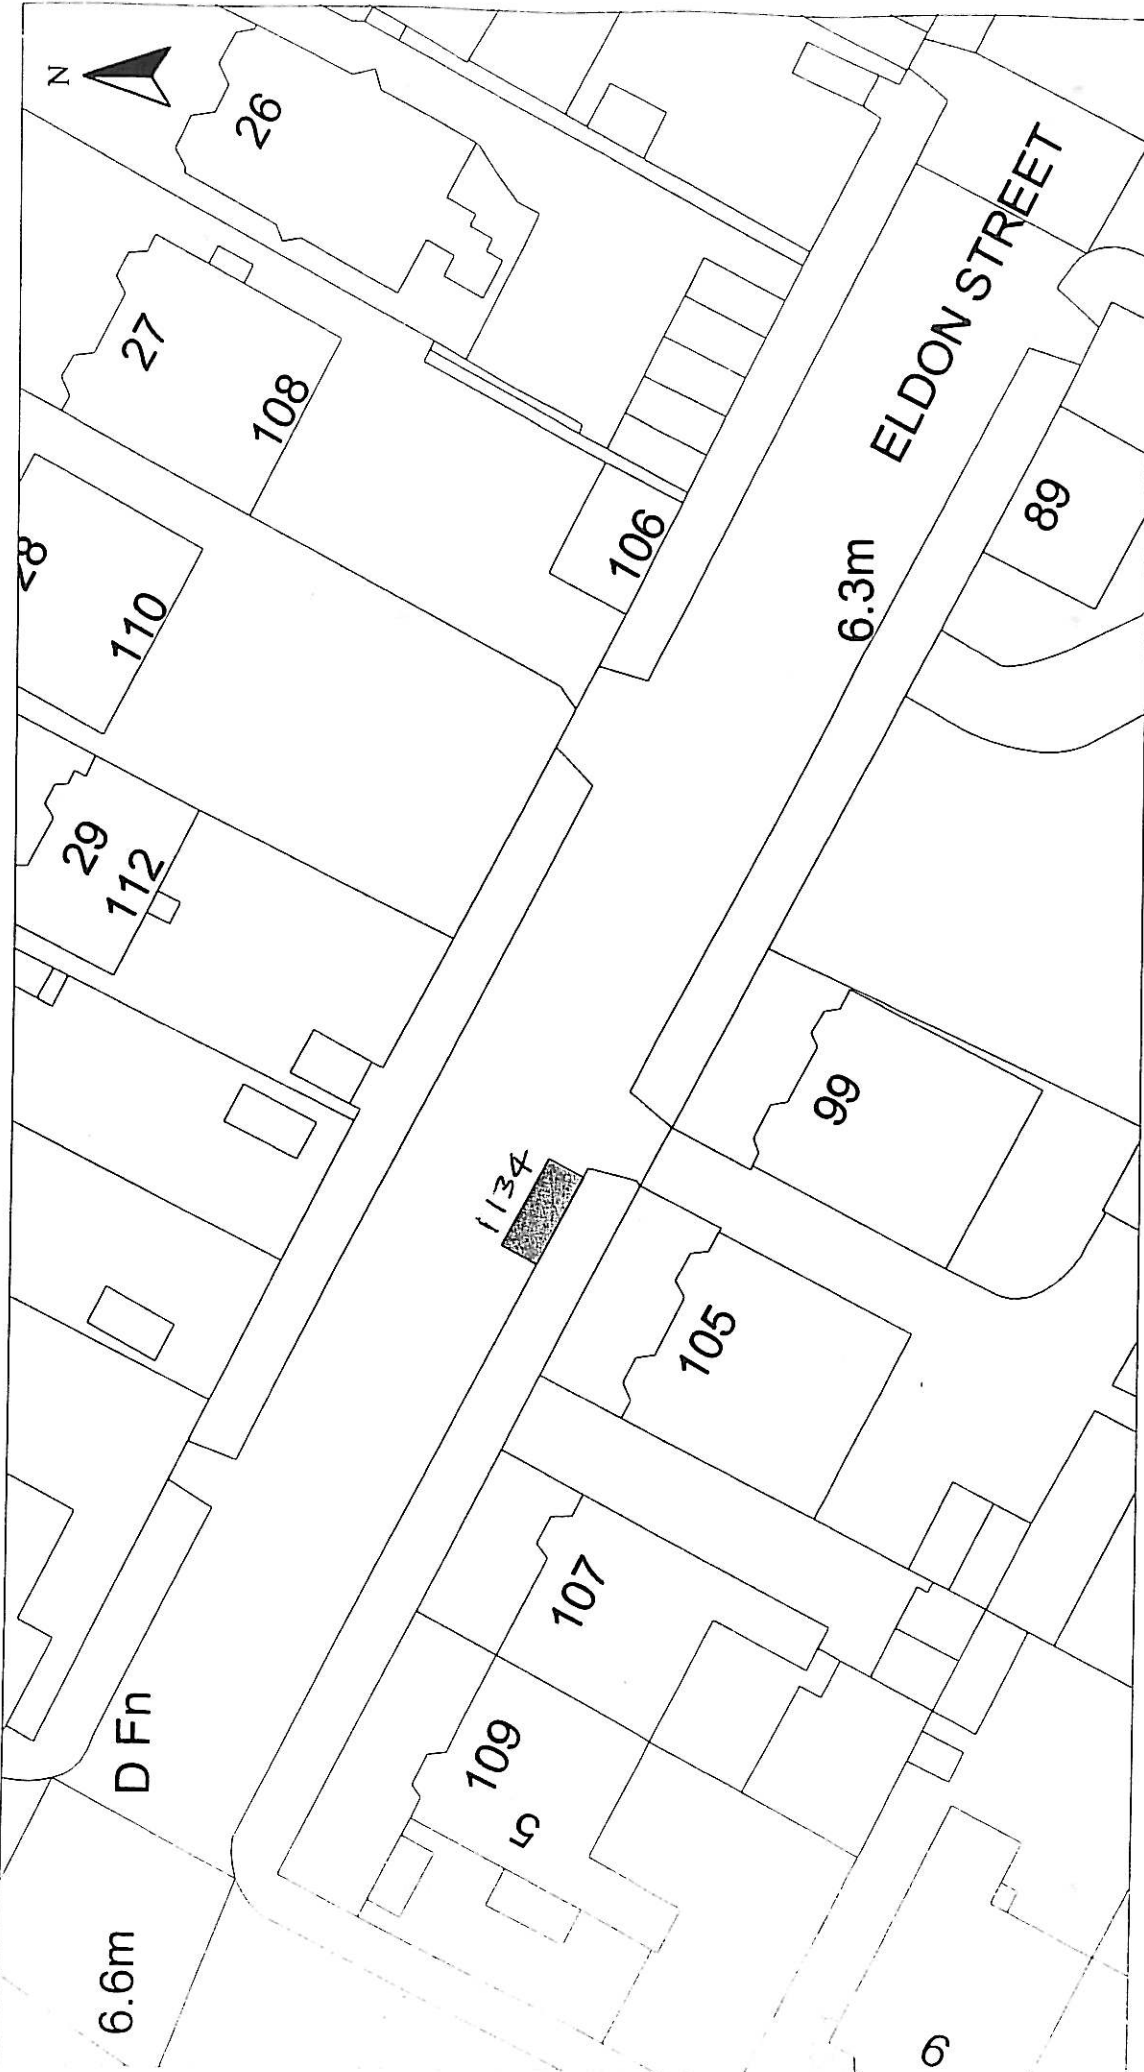

HEAD OF SERVICE
IAN MOFFAT

71 EAST HAMILTON STREET
GREENOCK, PA15 2UA

Reproduced from Ordnance Survey mapping with the permission of the Controller of Her Majesty's Stationery Office. Copyright. Unauthorised reproduction infringes Crown Copyright and may result in prosecution or legal proceedings.

Licence No. LA03097L



DISABLED PERSONS' PARKING PLACE
105A ELDON STREET, GREENOCK
PLACE No. 1134 REVOCATION

Scale : 1:500

Prepared by : R. MACKAY

Drawn by : R. MACKAY

Approved by :


Date : JULY 2013


Checked by :


Approved by :

File No. : 10/12

Disabled Bays

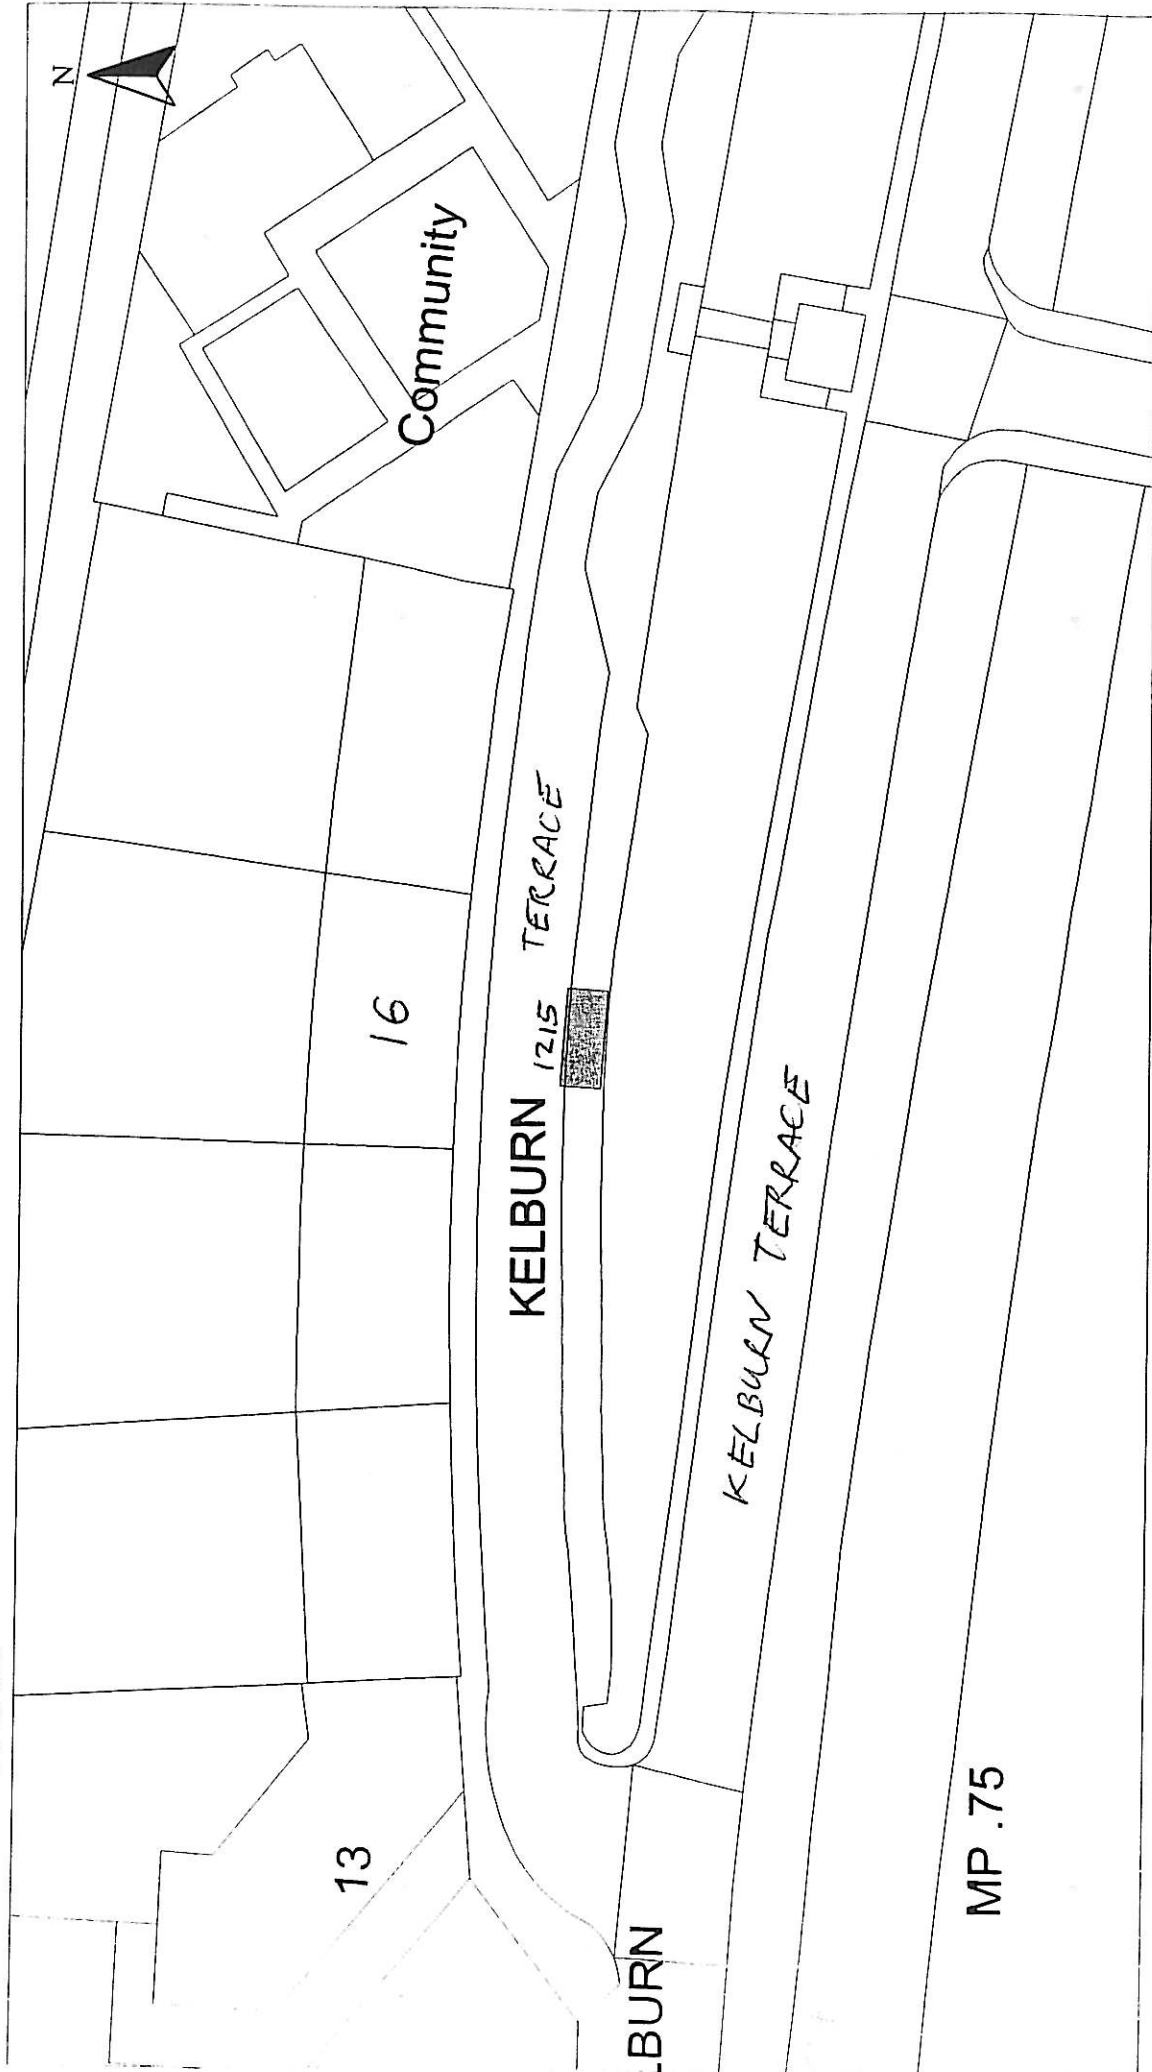

Disabled Bays HEAD OF SERVICE IAN MOFFAT	71 EAST HAMILTON STREET GREENOCK, PA15 2UA	Reproduced from Ordnance Survey mapping with the permission of the Controller of Her Majesty's Stationery Office. Crown Copyright. Unauthorised reproduction infringes Crown Copyright and may result in prosecution or legal proceedings. Licence No. LA03097L  Ordnance Survey	DISABLED PERSONS' PARKING PLACE 16 KELBURN TERRACE, PORT GLASGOW PLACE No. 1215 REVOCATION	Scale : 1:500 Prepared by : R. MACKAY Drawn by : R. MACKAY	Date : JULY 2013 Checked by : Approved by :	Drawing No. : 10112
--	---	---	--	--	---	---------------------

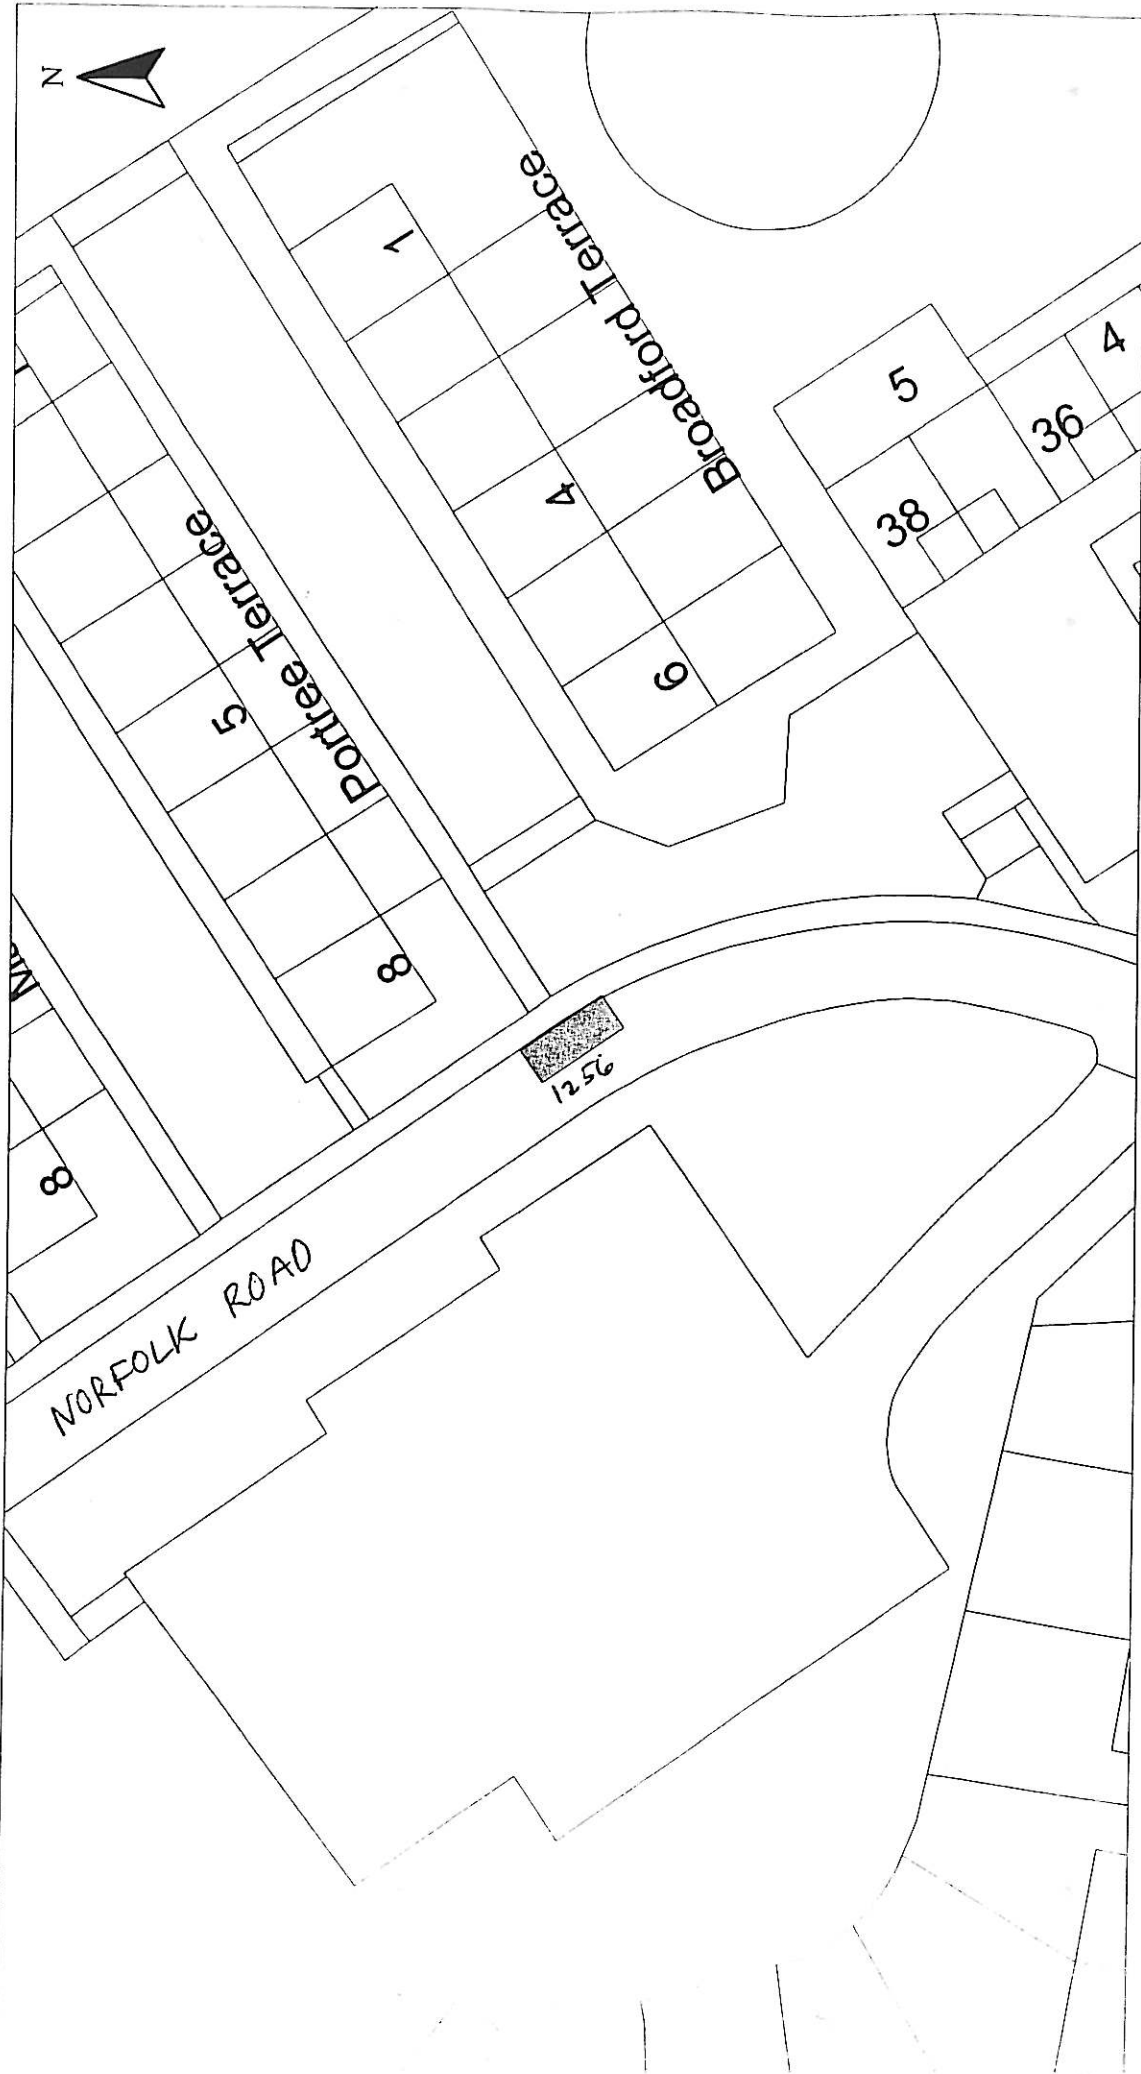


HEAD OF SERVICE
IAN MOFFAT

71 EAST HAMILTON STREET
GREENOCK, PA15 2JA

Reproduced from Ordnance Survey mapping with the permission of the Controller of Her Majesty's Stationery Office. Copyright. Unauthorised reproduction infringes Ordnance Survey's copyright and may result in prosecution or legal proceedings.

Licence No. LA03097L

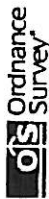

DISABLED PERSONS' PARKING PLACE

**0 NORFOLK ROAD, GREENOCK
PLACE No. 1256 REVOCATION**

Scale : 1:500

Prepared by : R. MACKAY

Drawn by : R. MACKAY

Drawing No. :

Date : SEPT 2013

Checked by :

Approved by :

File No. : 19/12

Disabled Bays